CDB - PROJECT NUMBER 546-280-013 PHASE I

REPAIR AND REPLACE HVAC SYSTEMS, INTERIOR RENOVATION, UPGRADE ELECTRICAL AND PLUMBING SYSTEMS
DEPARTMENT OF MILITARY AFFAIRS
THE ARMORY QUINCY (H2902)
QUINCY READINESS CENTER
QUINCY, ADAMS COUNTY, ILLINOIS


#### FOR:

STATE OF ILLINOIS
CAPITAL DEVELOPMENT BOARD


USING AGENCY:
DEPARTMENT OF MILITARY AFFAIRS

#### BY:

ARCHITECHNICS
510 MAINE STREET, 10TH FLOOR
QUINCY, IL 62301
(217) 222-0554

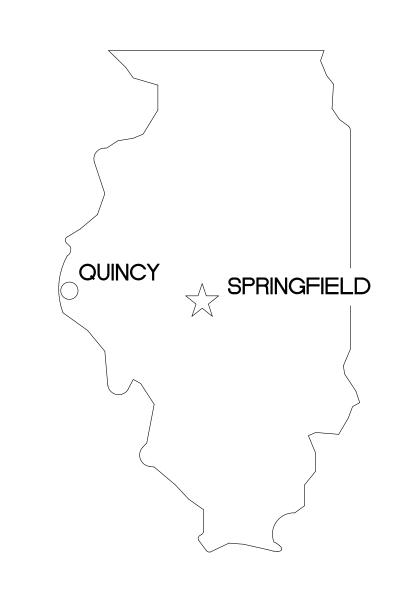

#### STATE LOCATION PLAN

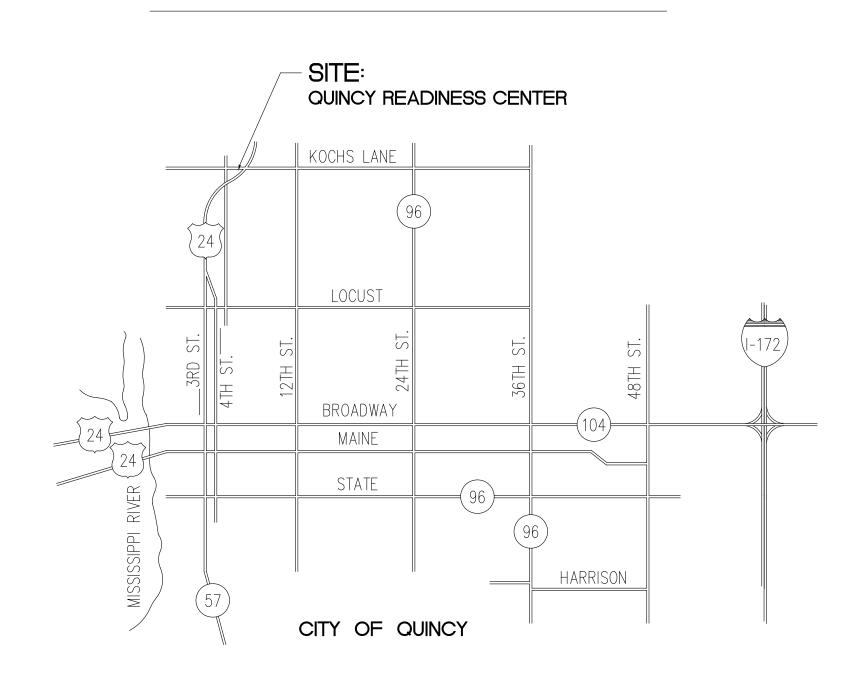

AREA LOCATION MAP



### INDEX OF DRAWINGS

G001 TITLE

A101 ARCHITECTURAL PLAN

A102 ENLARGED ARCHITECTURAL PLANS - BASE BID

A103 ENLARGED ARCHITECTURAL PLANS - ALTERNATE BIDS

ASB101 ASBESTOS ABATEMENT PLANS

P101 PLUMBING PLAN

P102 ENLARGED PLUMBING PLANS - BASE BID

P103 ENLARGED PLUMBING PLANS - ALTERNATE BIDS

HD101 HEATING DEMOLITION PLAN

H101 HEATING PLAN

H102 HEATING SCHEDULES / DETAILS

V101 VENTILATION PLAN

V102 VENTILATION SCHEDULES / DETAILS

ED101 ELECTRICAL DEMOLITION PLAN

E101 ELECTRICAL PLAN

E102 EXISTING PANELBOARD SCHEDULES

#### **GENERAL NOTES**

- 1 CONTRACTOR TO VERIFY ALL DIMENSIONS.
- 2 ANY DISCREPANCIES BETWEEN STATED AND EXISTING CONDITIONS SHALL BE REPORTED
- 3 DISCREPANCIES OR CONFLICTS BETWEEN SPECIFICATIONS AND DRAWINGS SHALL BE MAD
- KNOWN TO THE ARCHITECT FOR CLARIFICATION.

  4 THE CONTRACTOR SHALL BE RESPONSIBLE FOR PROTECTING THOSE AREAS TO REMAIN
- UNDISTURBED DURING CONSTRUCTION.

  THE CONTRACTOR SHALL TAKE NECESSARY PRECAUTIONS, AS PER THE WRITTEN
  SPECIFICATIONS, TO MAINTAIN SAFETY AT THE CONSTRUCTION SITE, AND HE IS SOLELY
  RESPONSIBLE FOR SAFETY MEASURES. THE CONTRACTOR IS ALSO SOLELY RESPONSIBLE
  FOR CONSTRUCTION MEANS. METHODS, AND TECHNIQUES REGARDING EXECUTION OF THE
- THE CONTRACTOR SHALL CONFORM TO ALL LOCAL AND STATE CODES AND RECEIVE LOCA AND STATE APPROVAL WHERE NECESSARY PRIOR TO CONSTRUCTION.
- 7 THE CONTRACTOR SHALL GIVE ALL NECESSARY NOTICES AND OBTAIN ALL PERMITS AND PAY ALL LEGAL FEES. HE SHALL ALSO COMPLY WITH ALL CITY, COUNTY, AND STATE BUILDING LAWS, ORDINANCES, OR REGULATIONS.
- THE CONTRACTOR SHALL BE RESPONSIBLE FOR ANY DAMAGE DONE TO THE PREMISES OR ADJACENT PREMISES, OR INJURIES TO THE PUBLIC DURING THE CONSTRUCTION OF THE WORK, CAUSED BY HIMSELF, HIS SUBCONTRACTORS, OR THE CARELESSNESS OF ANY OF HIS
- THE CONTRACTOR MUST UNDERSTAND THAT THE WORK IS ENTIRELY AT HIS RISK UNTIL SAM IS ACCEPTED, AND HE WILL BE HELD RESPONSIBLE FOR ITS SAFETY.
- 10 THE CONTRACTOR SHALL FURNISH AND INSTALL ALL NECESSARY TEMPORARY MEASURES FOR THE PROTECTION OF THE WORK, INCLUDING BARRICADES, WARNING SIGNS, LIGHTS, ETC.

ISSUED FOR BID

REVISIONS

NO. DATE REMARKS

TRACED APPROVED

CHECKED APPROVED

CURRENT DATE: 1/1

COMMANDED

CURRENT DATE: 1/1

COMMANDED

CHECKED APPROVED

CHECKED APPROVED

ARCHITECHNICS
510 MAINE STREET, 10TH FLOOR
QUINCY, IL 62301

ARCHITECHNICS PROJECT NUMBER 5837

NOTE: CONTRACTOR SHALL OBTAIN AND VERIFY ALL DIMENSIONS AND CONDITIONS AT JOB SITE AND BE FULLY RESPONSIBLE FOR SAME

Capital Development Board

JB PRITZKER, GOVERNOR Illinois Capital Development Board

**State of Illinois** 

TITLE


REPAIR AND REPLACE HVAC SYSTEMS, INTERIOR
RENOVATION, UPGRADE ELECTRICAL AND PLUMBING SYSTEMS
DEPARTMENT OF MILITARY AFFAIRS
QUINCY READINESS CENTER
QUINCY, ADAMS COUNTY, ILLINOIS

GOO1

OF (16) SHEETS

546-280-013

3/20/2020

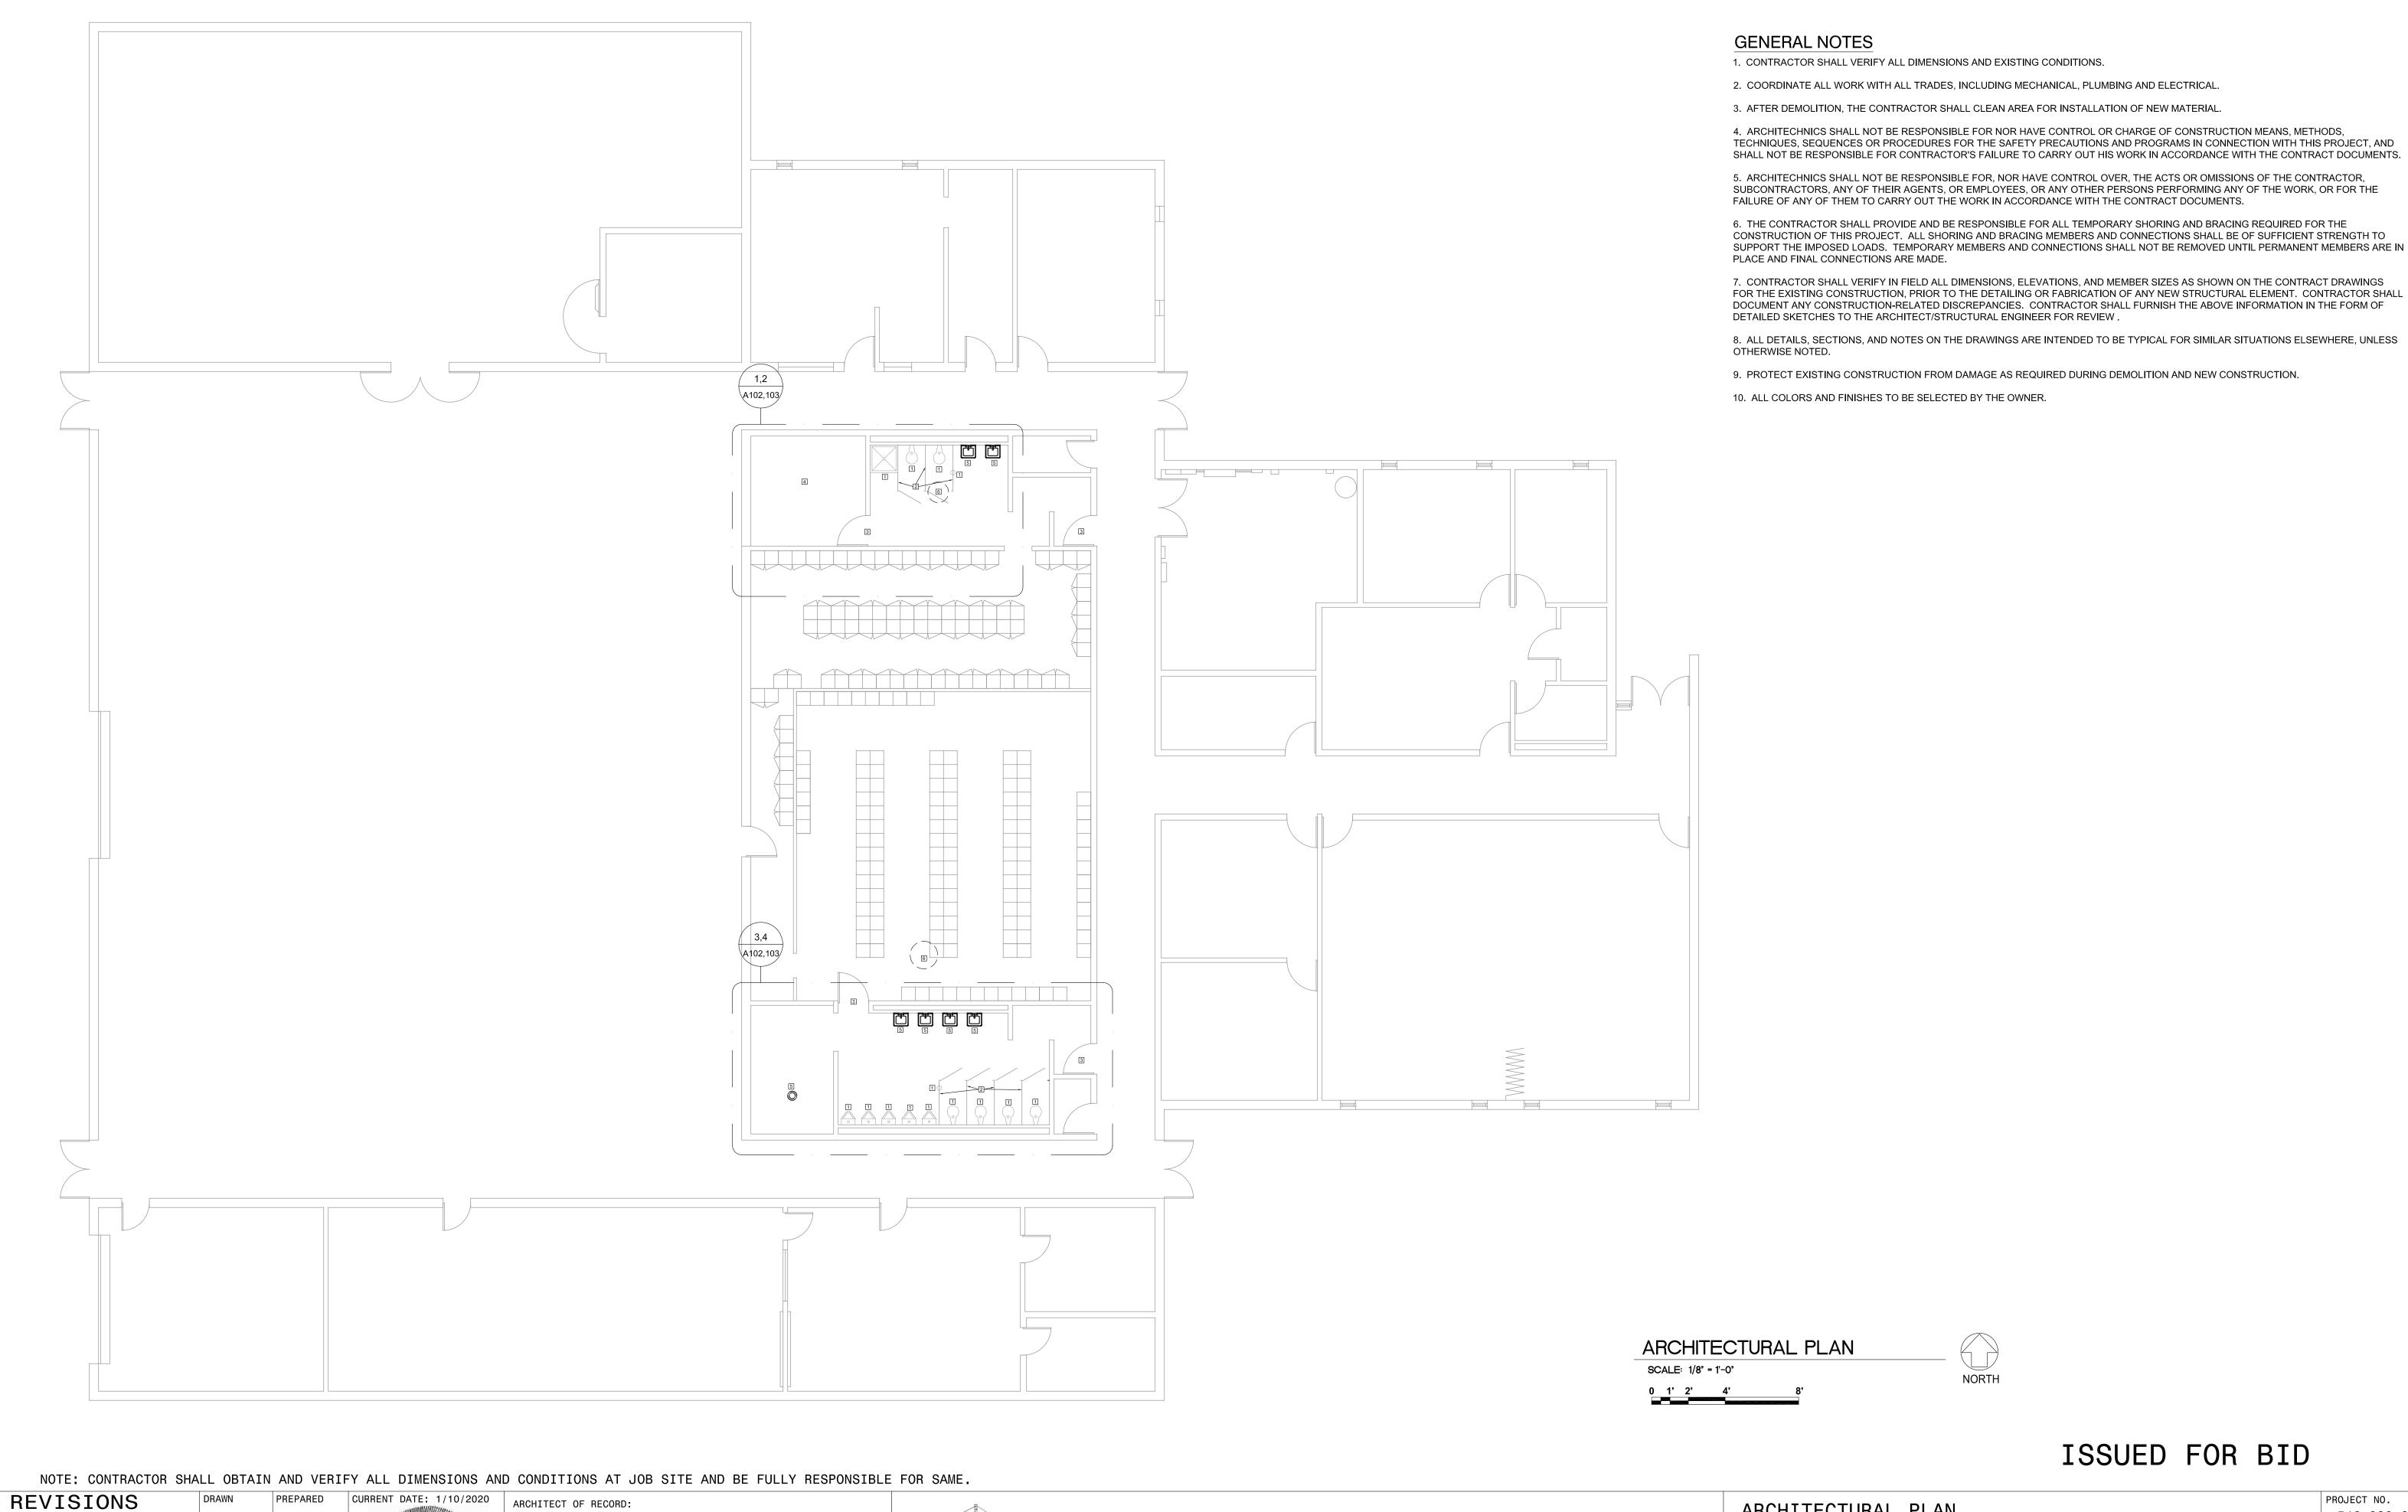

ISSUED FOR BID

NO. DATE REMARKS CHECKED ARCHITECHNICS PROJECT NUMBER 5837

ARCHITECHNICS 510 MAINE STREET, 10TH FLOOR QUINCY, IL 62301

State of Illinois JB PRITZKER, GOVERNOR Illinois Capital Development Board ARCHITECTURAL PLAN

REPAIR AND REPLACE HVAC SYSTEMS, INTERIOR RENOVATION, UPGRADE ELECTRICAL AND PLUMBING SYSTEMS DEPARTMENT OF MILITARY AFFAIRS QUINCY READINESS CENTER QUINCY, ADAMS COUNTY, ILLINOIS

A101

OF (16) SHEETS


546-280-013

3/20/2020

# WOMEN LATR DETAIL A102-1 ENLARGED WOMEN LATR. DEMOLITION PLAN SCALE: 1/4" = 1'-0" NORTH

#### ARCHITECTURAL DEMOLITION NOTES

- 1 EXISTING PLUMBING FIXTURES TO REMAIN
- 2 EXISTING TOILET PARTITIONS TO REMAIN
- 3 EXISTING DOOR AND FRAME TO REMAIN
- 4 NO WORK REQUIRED IN THIS ROOM
- 5 EXISTING PLUMBING FIXTURE TO BE REMOVED, SEE PLUMBING DWGS.
- 6 EXISTING EXHAUST FAN TO BE REMOVED, SEE HEATING DWGS.

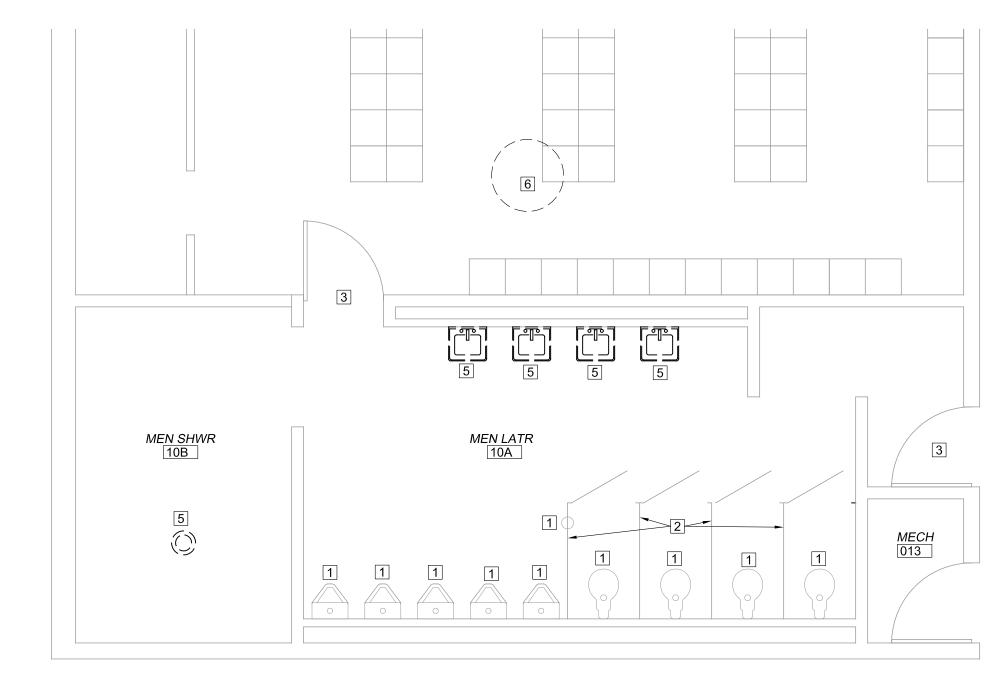


DETAIL A102-3 ENLARGED MEN LATR. DEMOLITION PLAN SCALE: 1/4" = 1'-0"



- NEW LAVATORY, SEE PLUMBING DWGS.
- NEW PAINT FINISH AT ALL WALLS AND CEILINGS IN THIS ROOM REMOVE AND REINSTALL WALL MOUNTED TOILET ROOM ACCESSORIES

REMOVE EXISTING ROOF CURB AT LOCATION OF DEMOLISHED EXHAUST FAN AND COORDINATE INSTALLATION AND FLASHING OF NEW

- (4) PAINT EXISTING DOOR AND FRAME THIS SIDE OF ROOM ONLY
- NO WORK REQUIRED IN THIS ROOM
- 6 NEW SHOWER STATION, SEE PLUMBING DWGS.

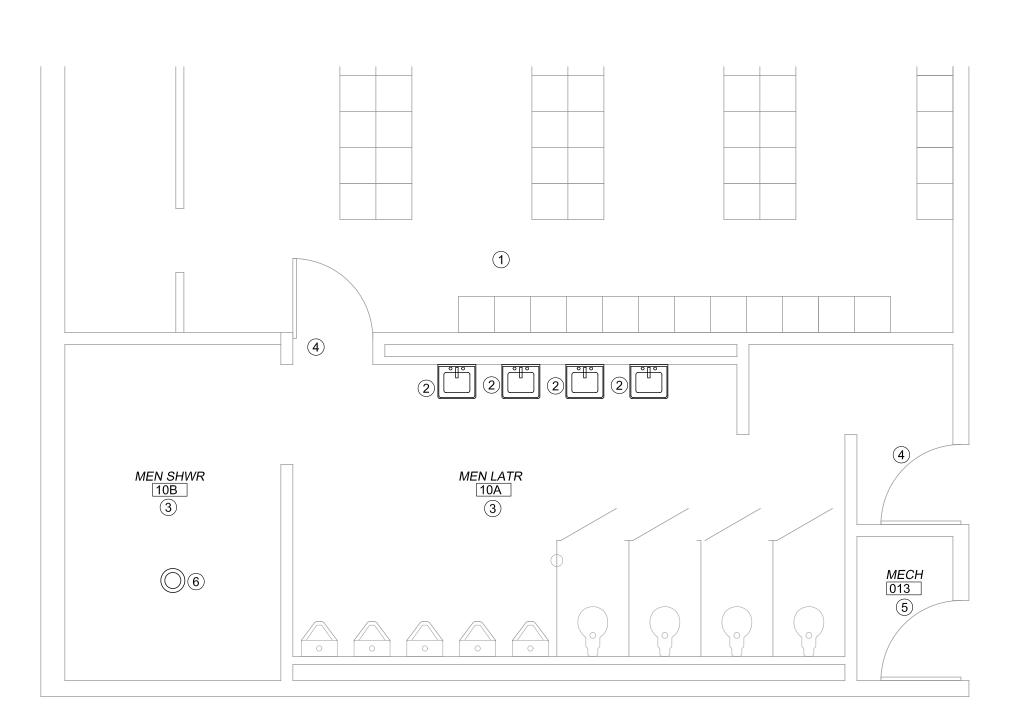

DETAIL A102-4 ENLARGED MEN LAT. PLAN SCALE: 1/4" = 1'-0"

#### ISSUED FOR BID

NOTE: CONTRACTOR SHALL OBTAIN AND VERIFY ALL DIMENSIONS AND CONDITIONS AT JOB SITE AND BE FULLY RESPONSIBLE FOR SAME. REVISIONS NO. DATE REMARKS TRACED APPROVED CHECKED APPROVED

DETAIL A102-2

SCALE: 1/4" = 1'-0"

ENLARGED WOMEN LAT. PLAN

ARCHITECT OF RECORD:

ARCHITECHNICS 510 MAINE STREET, 10TH FLOOR QUINCY, IL 62301

LICENSE EXP.: 11/30/2021 | ARCHITECHNICS PROJECT NUMBER 5837



State of Illinois


JB PRITZKER, GOVERNOR Illinois Capital Development Board

ENLARGED ARCHITECTURAL PLANS - BASE BID REPAIR AND REPLACE HVAC SYSTEMS, INTERIOR RENOVATION, UPGRADE ELECTRICAL AND PLUMBING SYSTEMS DEPARTMENT OF MILITARY AFFAIRS QUINCY READINESS CENTER QUINCY, ADAMS COUNTY, ILLINOIS

3/20/2020 A102

OF (16) SHEETS

546-280-013

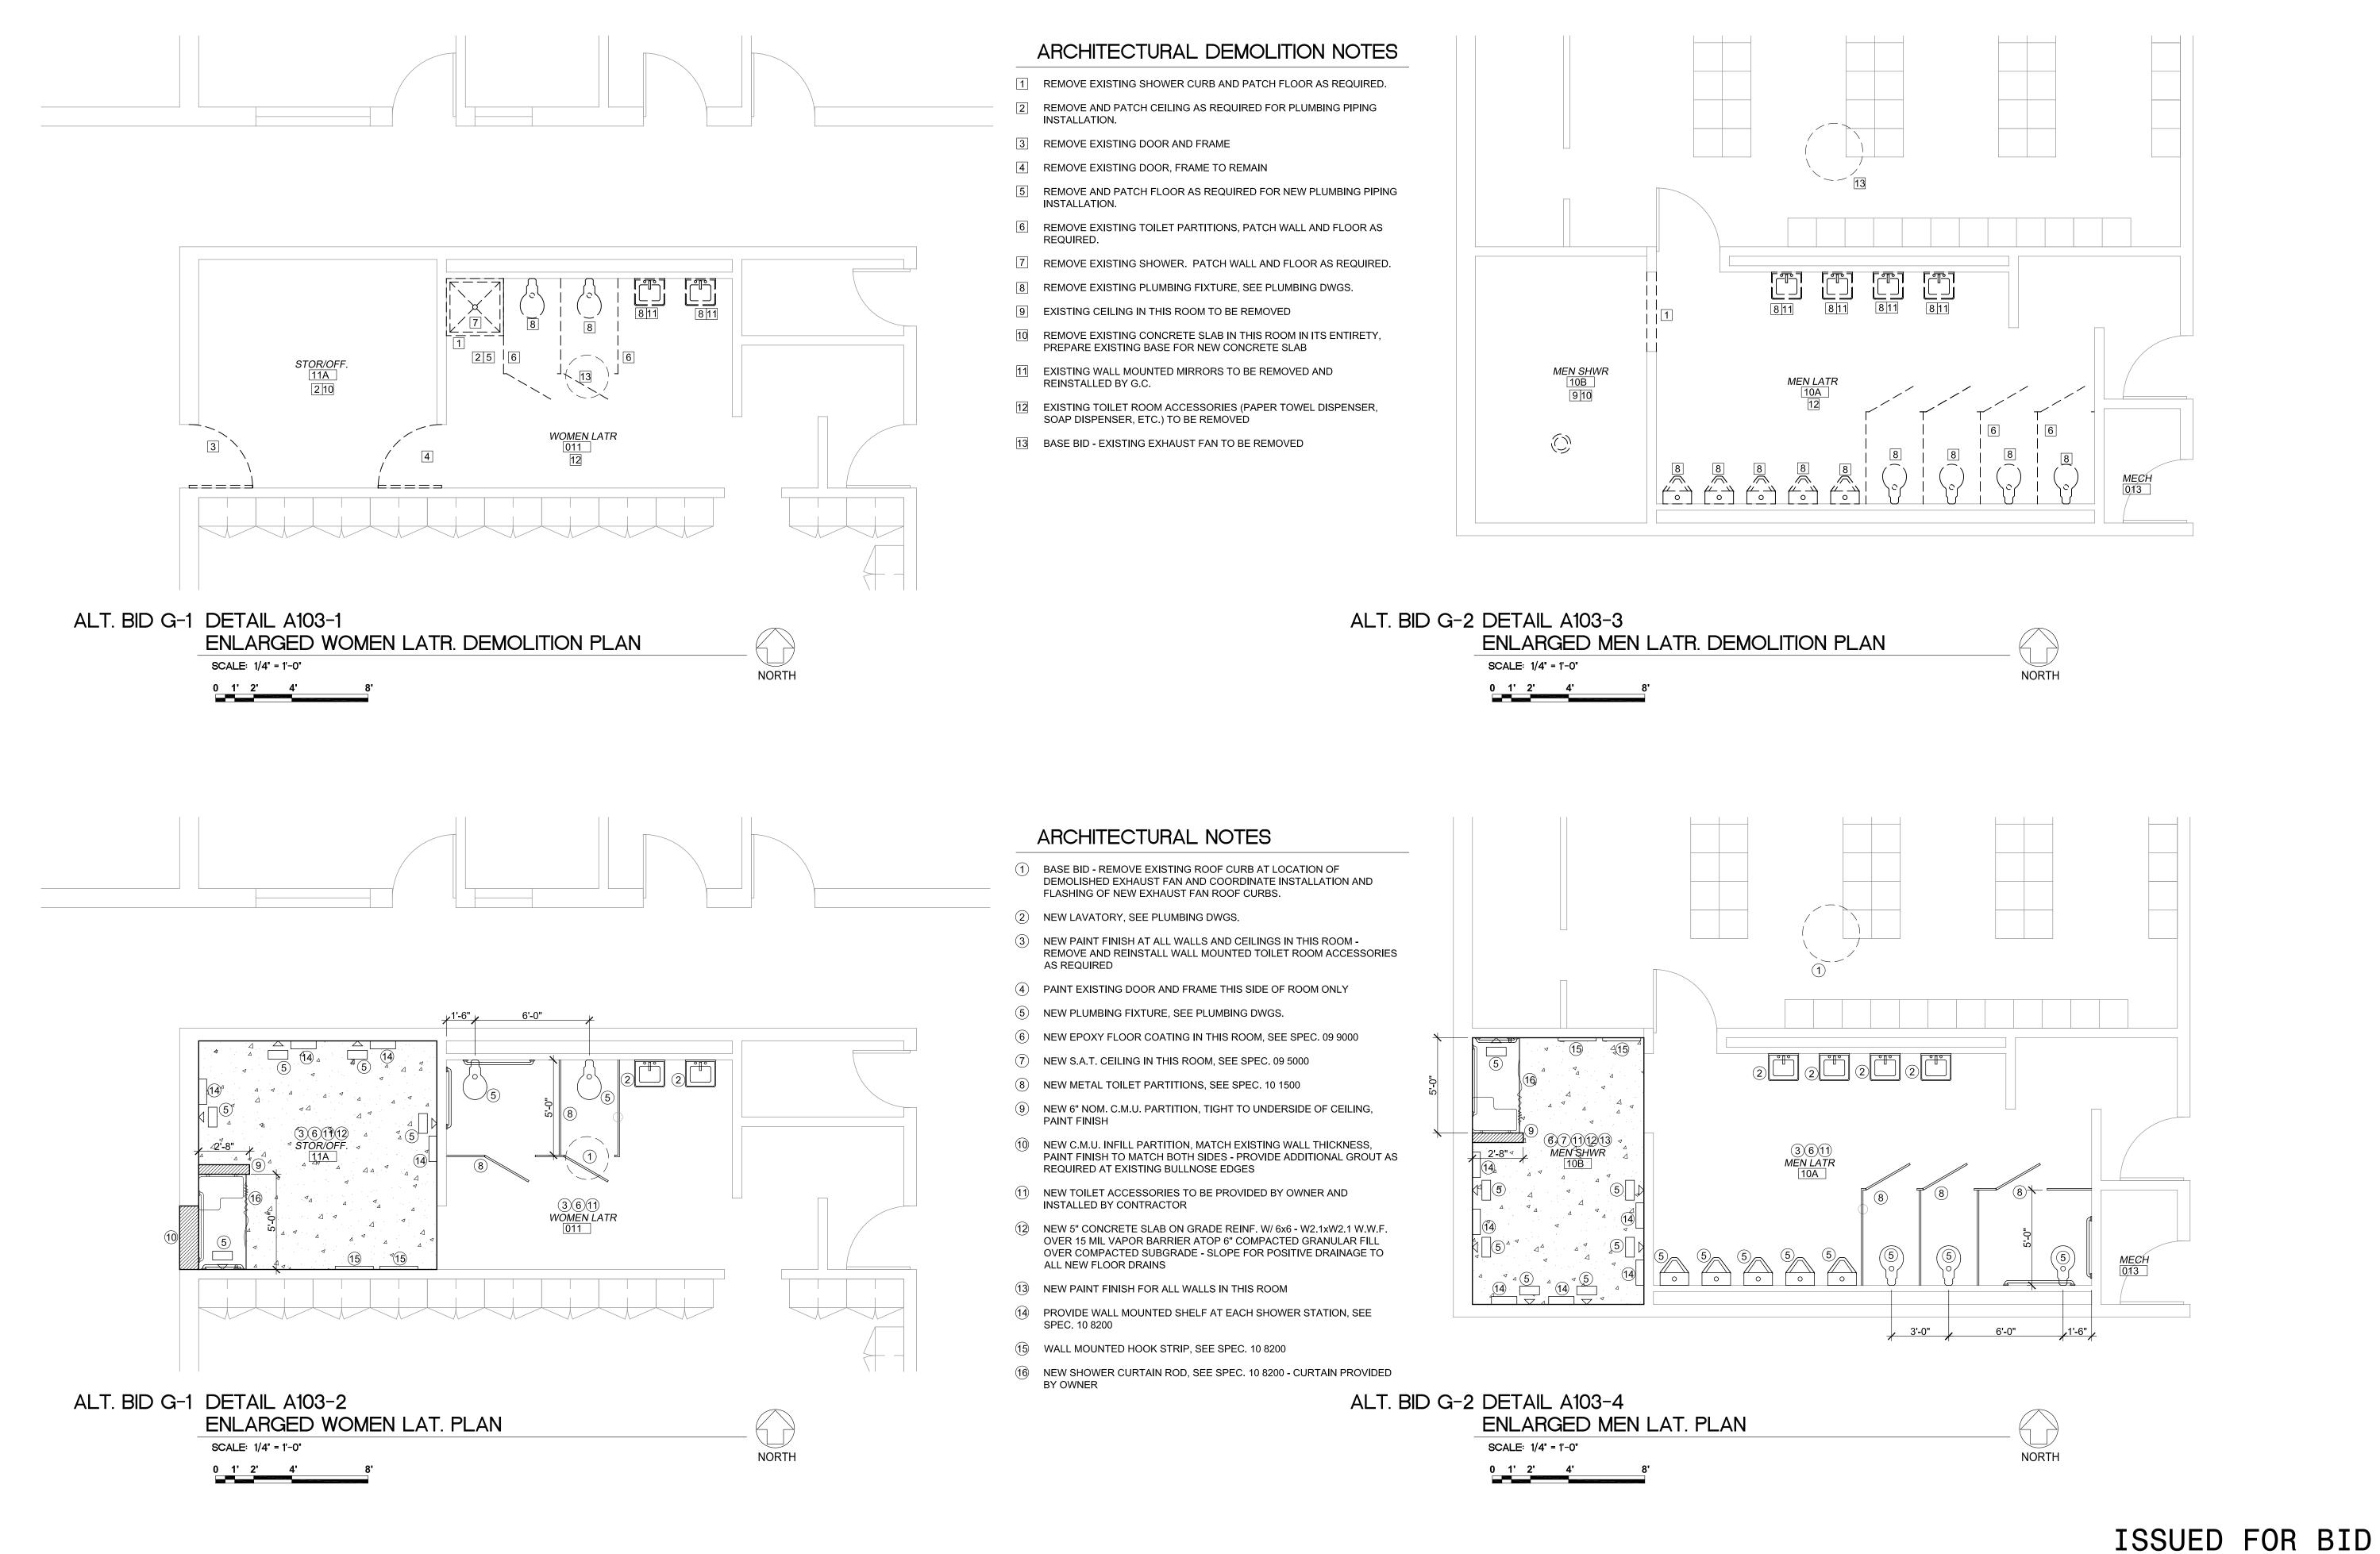

NOTE: CONTRACTOR SHALL OBTAIN AND VERIFY ALL DIMENSIONS AND CONDITIONS AT JOB SITE AND BE FULLY RESPONSIBLE FOR SAME.

REVISIONS

REMARKS

TRACED

CHECKED

APPROVED

APPROVED

NO. DATE

REPAIR AND REPLACE HVAC SYSTEMS, INTERIOR RENOVATION, UPGRADE ELECTRICAL AND PLUMBING SYSTEMS DEPARTMENT OF MILITARY AFFAIRS QUINCY READINESS CENTER QUINCY, ADAMS COUNTY, ILLINOIS

ENLARGED ARCHITECTURAL PLANS - ALT. BIDS G-1, G-2

3/20/2020 A103 OF (16) SHEETS

546-280-013


QUINCY, IL 62301 LICENSE EXP.: 11/30/2021 | ARCHITECHNICS PROJECT NUMBER 5837

ARCHITECHNICS


510 MAINE STREET, 10TH FLOOR

State of Illinois JB PRITZKER, GOVERNOR

Illinois Capital Development Board

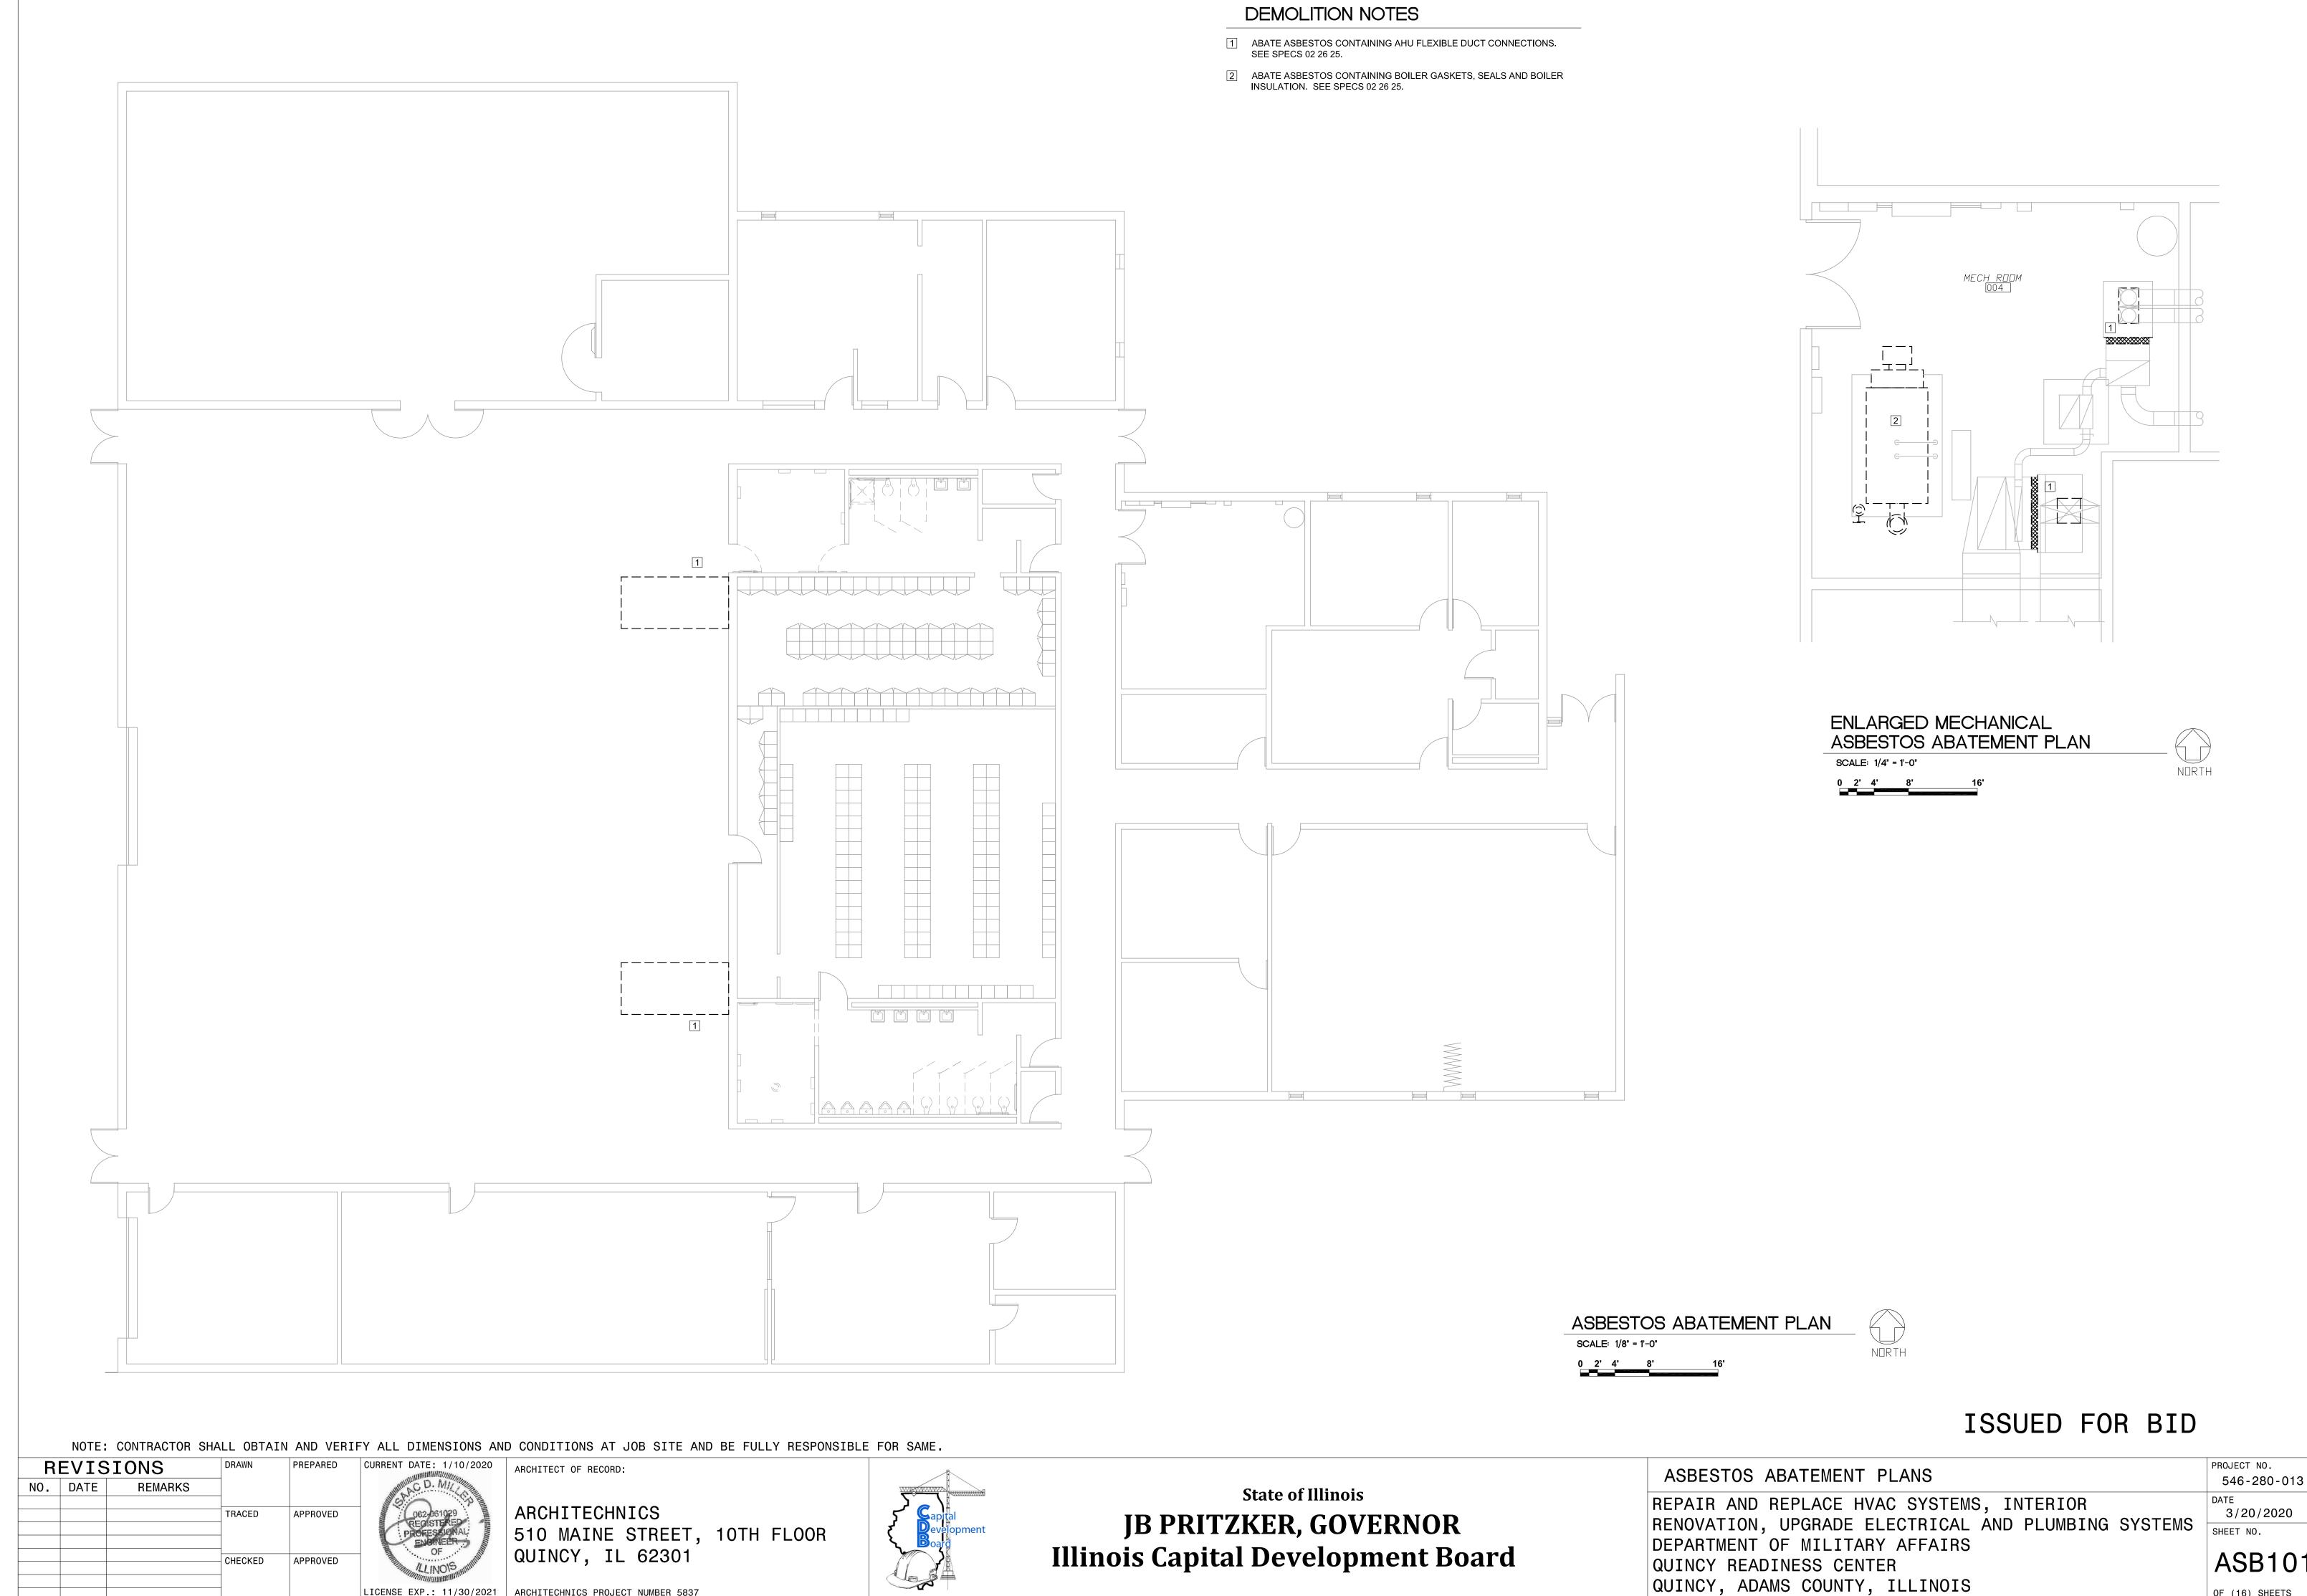



**ASB101** OF (16) SHEETS

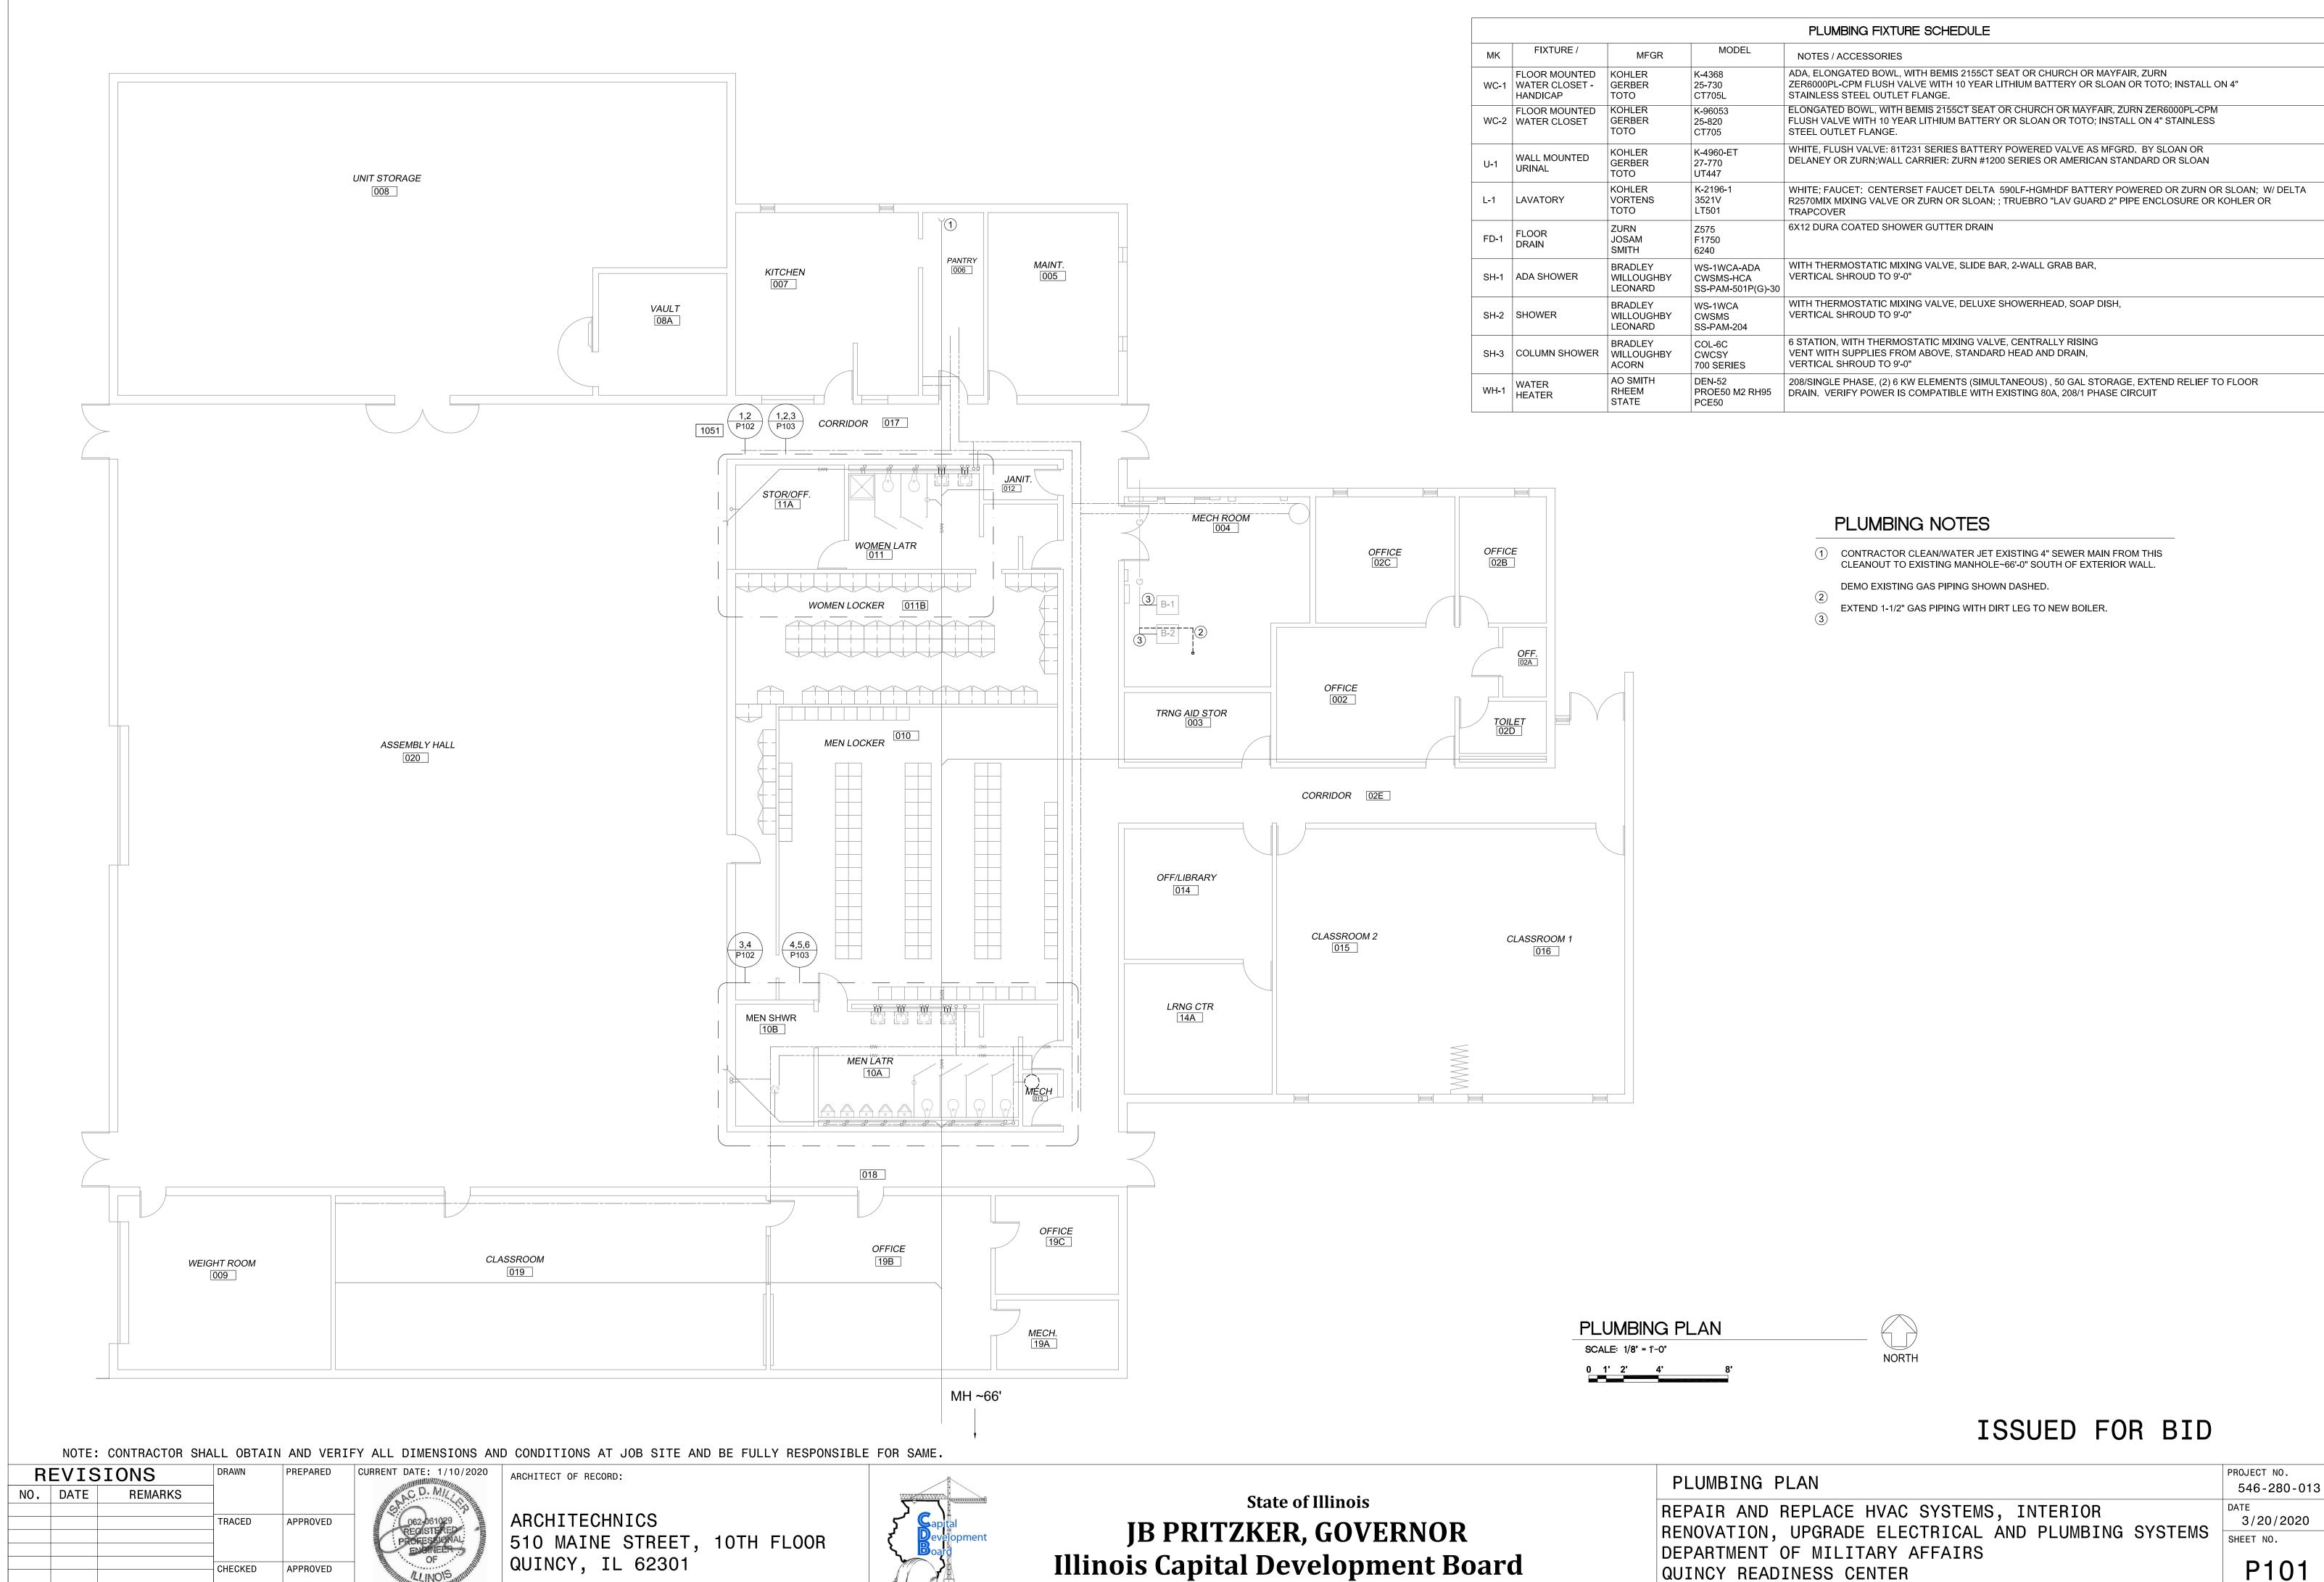

**P101**0F (16) SHEETS

QUINCY, ADAMS COUNTY, ILLINOIS

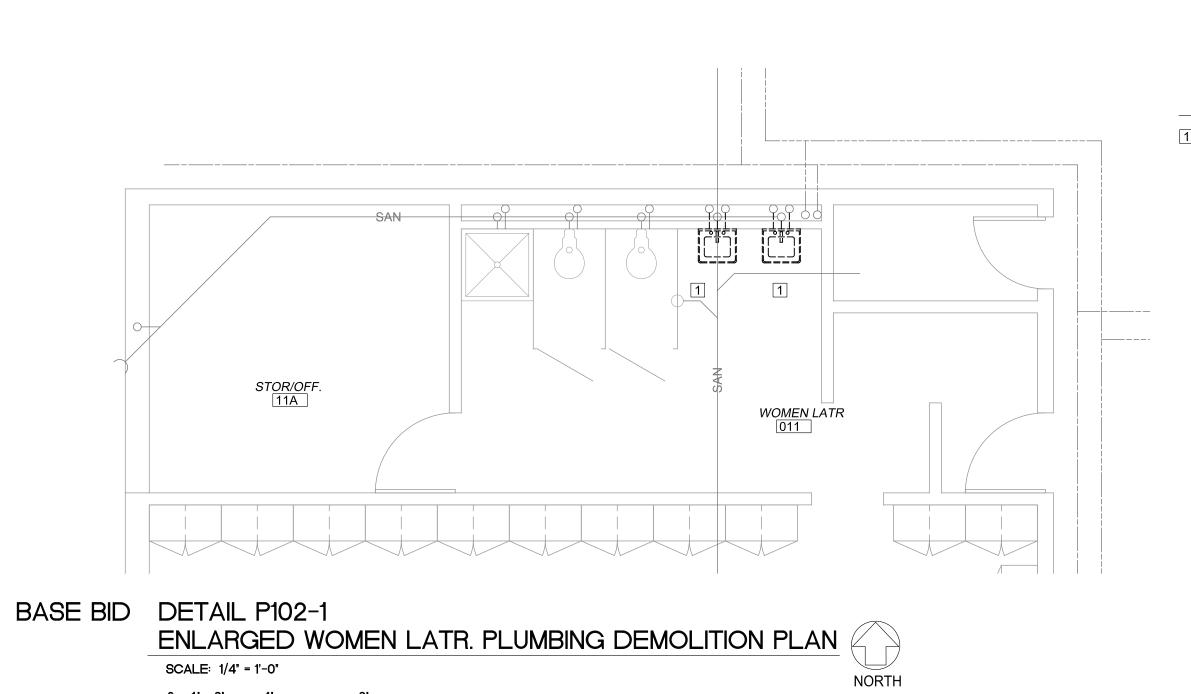


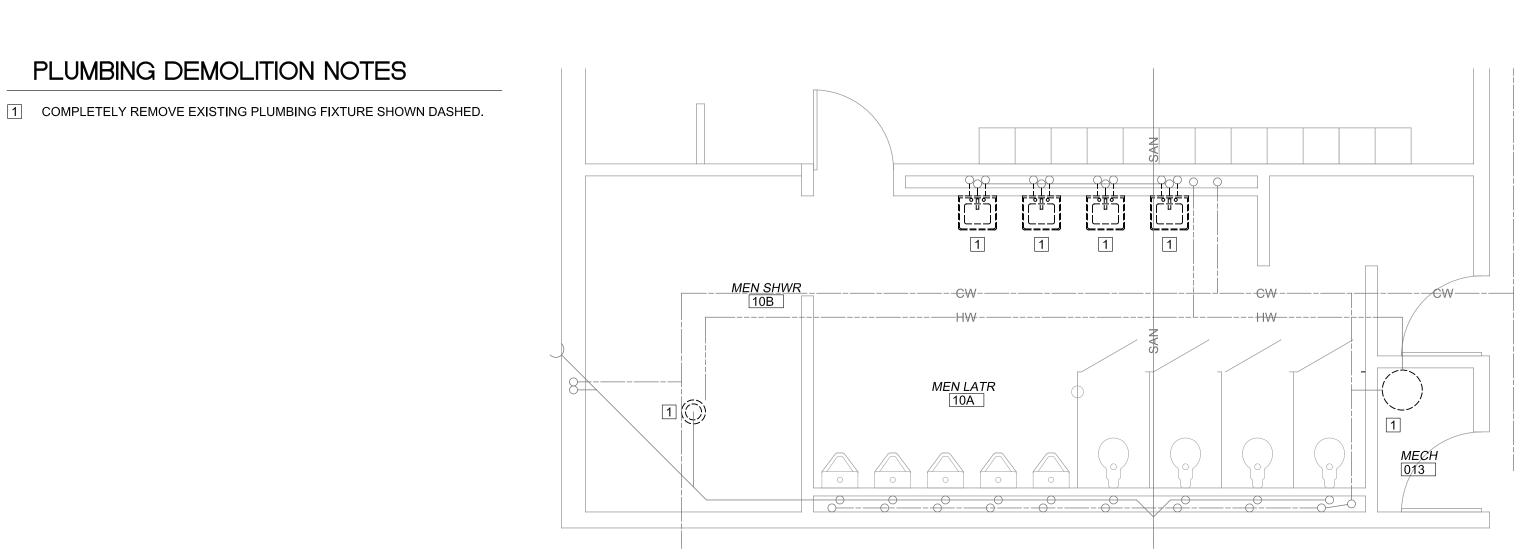

ENLARGED MEN LATR. PLUMBING DEMOLITION PLAN

BASE BID DETAIL P102-3

SCALE: 1/4" = 1'-0"

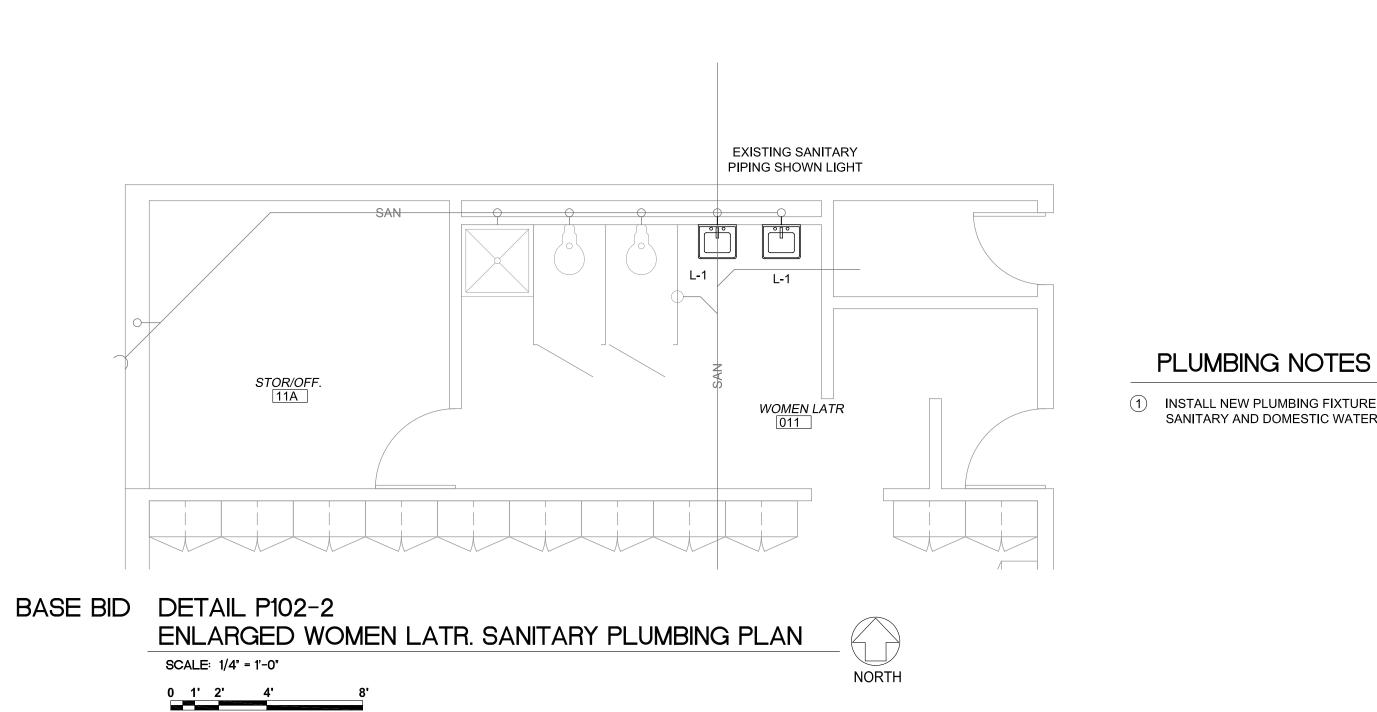

L-1
1 OMIT SH-3 AND ASSOCIATED WORK IN ALTERNATE BID G-2

BASE BID DETAIL P102-4 ENLARGED MEN LATR. SANITARY PLUMBING PLAN

ISSUED FOR BID

NOTE: CONTRACTOR SHALL OBTAIN AND VERIFY ALL DIMENSIONS AND CONDITIONS AT JOB SITE AND BE FULLY RESPONSIBLE FOR SAME

REVISIONS NO. DATE REMARKS TRACED APPROVED CHECKED APPROVED

ARCHITECHNICS 510 MAINE STREET, 10TH FLOOR

QUINCY, IL 62301 ARCHITECHNICS PROJECT NUMBER 5837



**State of Illinois** 

INSTALL NEW PLUMBING FIXTURE AND CONNECT TO EXISTING NEARBY SANITARY AND DOMESTIC WATER PIPING.


#### JB PRITZKER, GOVERNOR Illinois Capital Development Board

ENLARGED PLUMBING PLANS - BASE BID REPAIR AND REPLACE HVAC SYSTEMS, INTERIOR RENOVATION, UPGRADE ELECTRICAL AND PLUMBING SYSTEMS DEPARTMENT OF MILITARY AFFAIRS QUINCY READINESS CENTER QUINCY, ADAMS COUNTY, ILLINOIS


3/20/2020 P102 OF (16) SHEETS


PROJECT NO.

546-280-013

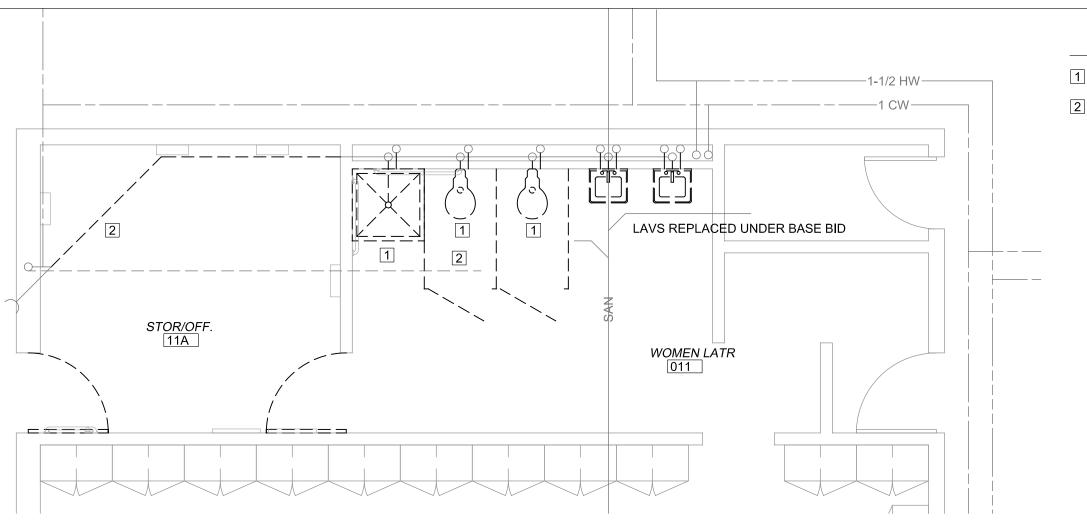

### ALT. BID G-1 DETAIL P103-1 ENLARGED WOMEN LATR. PLUMBING DEMOLITION PLAN SCALE: 1/4" = 1'-0" NORTH

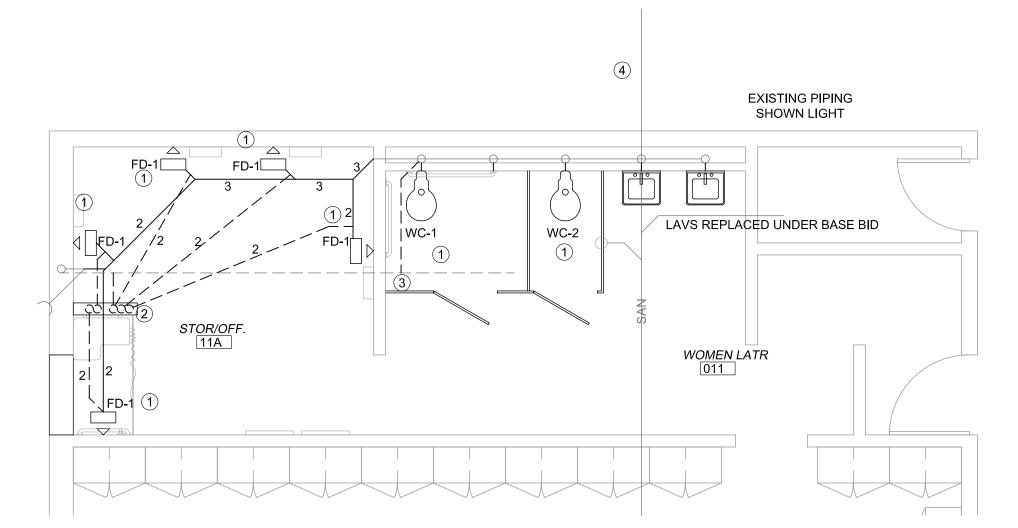

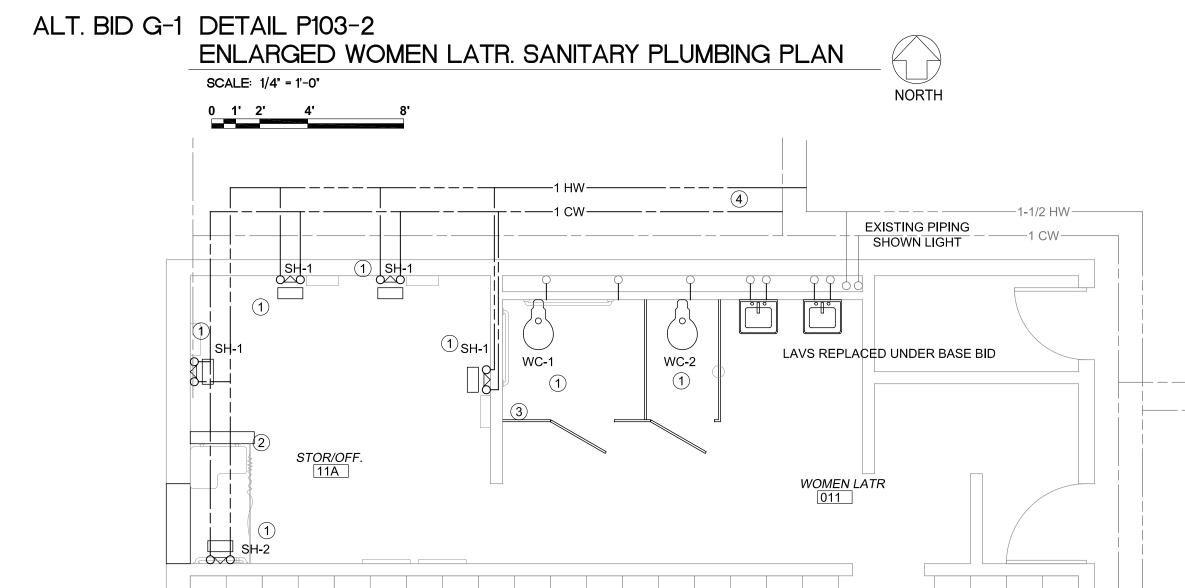

### ALT. BID G-1 DETAIL P103-3 ENLARGED WOMEN LATR. DOMESTIC PLUMBING PLAN SCALE: 1/4" = 1'-0" NOR

NOTE: CONTRACTOR SHALL OBTAIN AND VERIFY ALL DIMENSIONS AND CONDITIONS AT JOB SITE AND BE FULLY RESPONSIBLE FOR SAME.

#### PLUMBING DEMOLITION NOTES

- 1 COMPLETELY REMOVE EXISTING PLUMBING FIXTURE SHOWN DASHED.
- REMOVE EXISTING FLOOR AS REQUIRED TO INSTALL NEW SANITARY PIPING AND FIXTURES. REMOVE EXISTING PIPING SHOWN DASHED. SEE DETAIL P103-3 FOR NEW WORK.

PLUMBING NOTES

VENT PIPING ABOVE CEILING.

VENT PIPING ABOVE CEILING

(5) EXTEND 3/4" CW, HW TO NEW SHOWER


SANITARY PIPING.

INSTALL NEW PLUMBING FIXTURE AND CONNECT TO EXISTING NEARBY

2 EXTEND VENT PIPING UNDER FLOOR AND UP IN WALL. REMOVE/PATCH CEILING AS REQUIRED TO COMBINE VENTS AND CONNECT TO EXISTING


3 REMOVE/PATCH CEILING AS REQUIRED AND CONNECT TO EXISTING

4 EXTEND NEW 1" CW, HW FROM EXISTING PIPING ABOVE CEILING AND OVER TO NEW SHOWER ROOM, EXTEND 3/4" CW, HW TO EACH

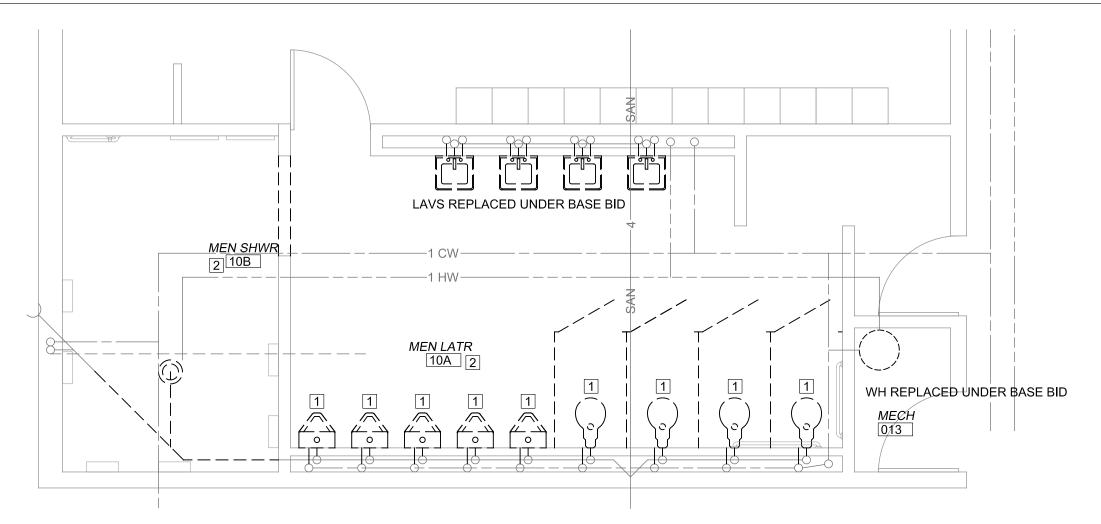


ALT. BID G-2 DETAIL P103-4
ENLARGED MEN LATR. PLUMBING DEMOLITION PLAN

SCALE: 1/4' = 1'-0'
NORTH

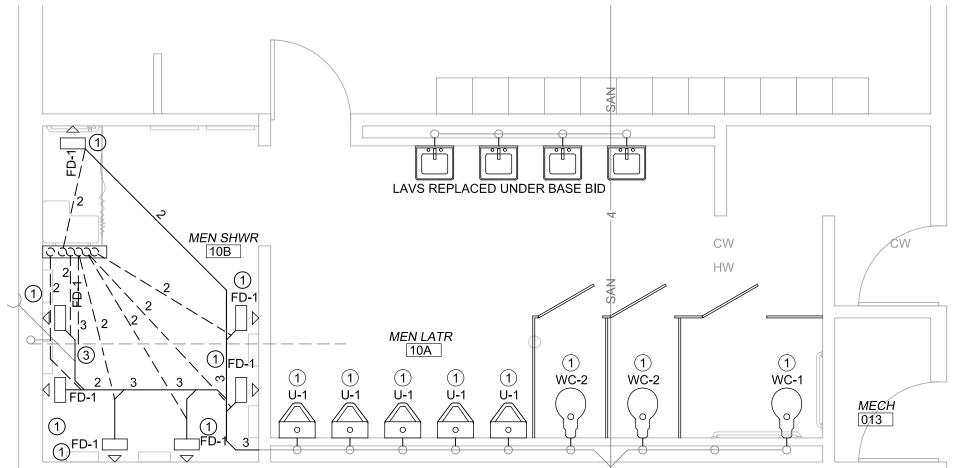

ALT. BID G-2 DETAIL P103-5
ENLARGED MEN LATR. SANITARY PLUMBING PLAN

SCALE: 1/4" = 1'-0"

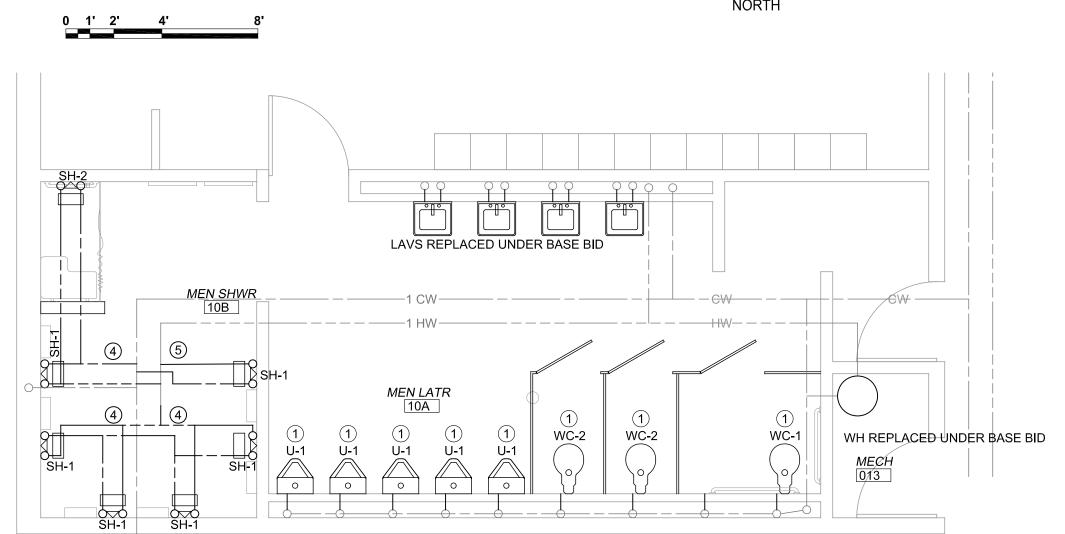

ALT. BID G-2 DETAIL P103-6
ENLARGED MEN LATR. DOMESTIC PLUMBING PLAN

SCALE: 1/4' = 1'-0'

ISSUED FOR BID

REVISIONS
NO. DATE REMARKS

TRACED APPROVED

CHECKED APPROVED

CURRENT DATE: 1/10/2020

O62-061029

REGISTERED

OF

OF

CHECKED APPROVED

ARCHITECHNICS 510 MAINE STREET, 10TH FLOOR QUINCY, IL 62301

ARCHITECHNICS PROJECT NUMBER 5837

Capital Development Board

State of Illinois


JB PRITZKER, GOVERNOR Illinois Capital Development Board ENLARGED PLUMBING PLANS - ALTERNATE BIDS G-1, G-2
REPAIR AND REPLACE HVAC SYSTEMS, INTERIOR
RENOVATION, UPGRADE ELECTRICAL AND PLUMBING SYSTEMS
DEPARTMENT OF MILITARY AFFAIRS
QUINCY READINESS CENTER
QUINCY, ADAMS COUNTY, ILLINOIS

546-280-013

DATE
3/20/2020
SHEET NO.

P103


OF (16) SHEETS

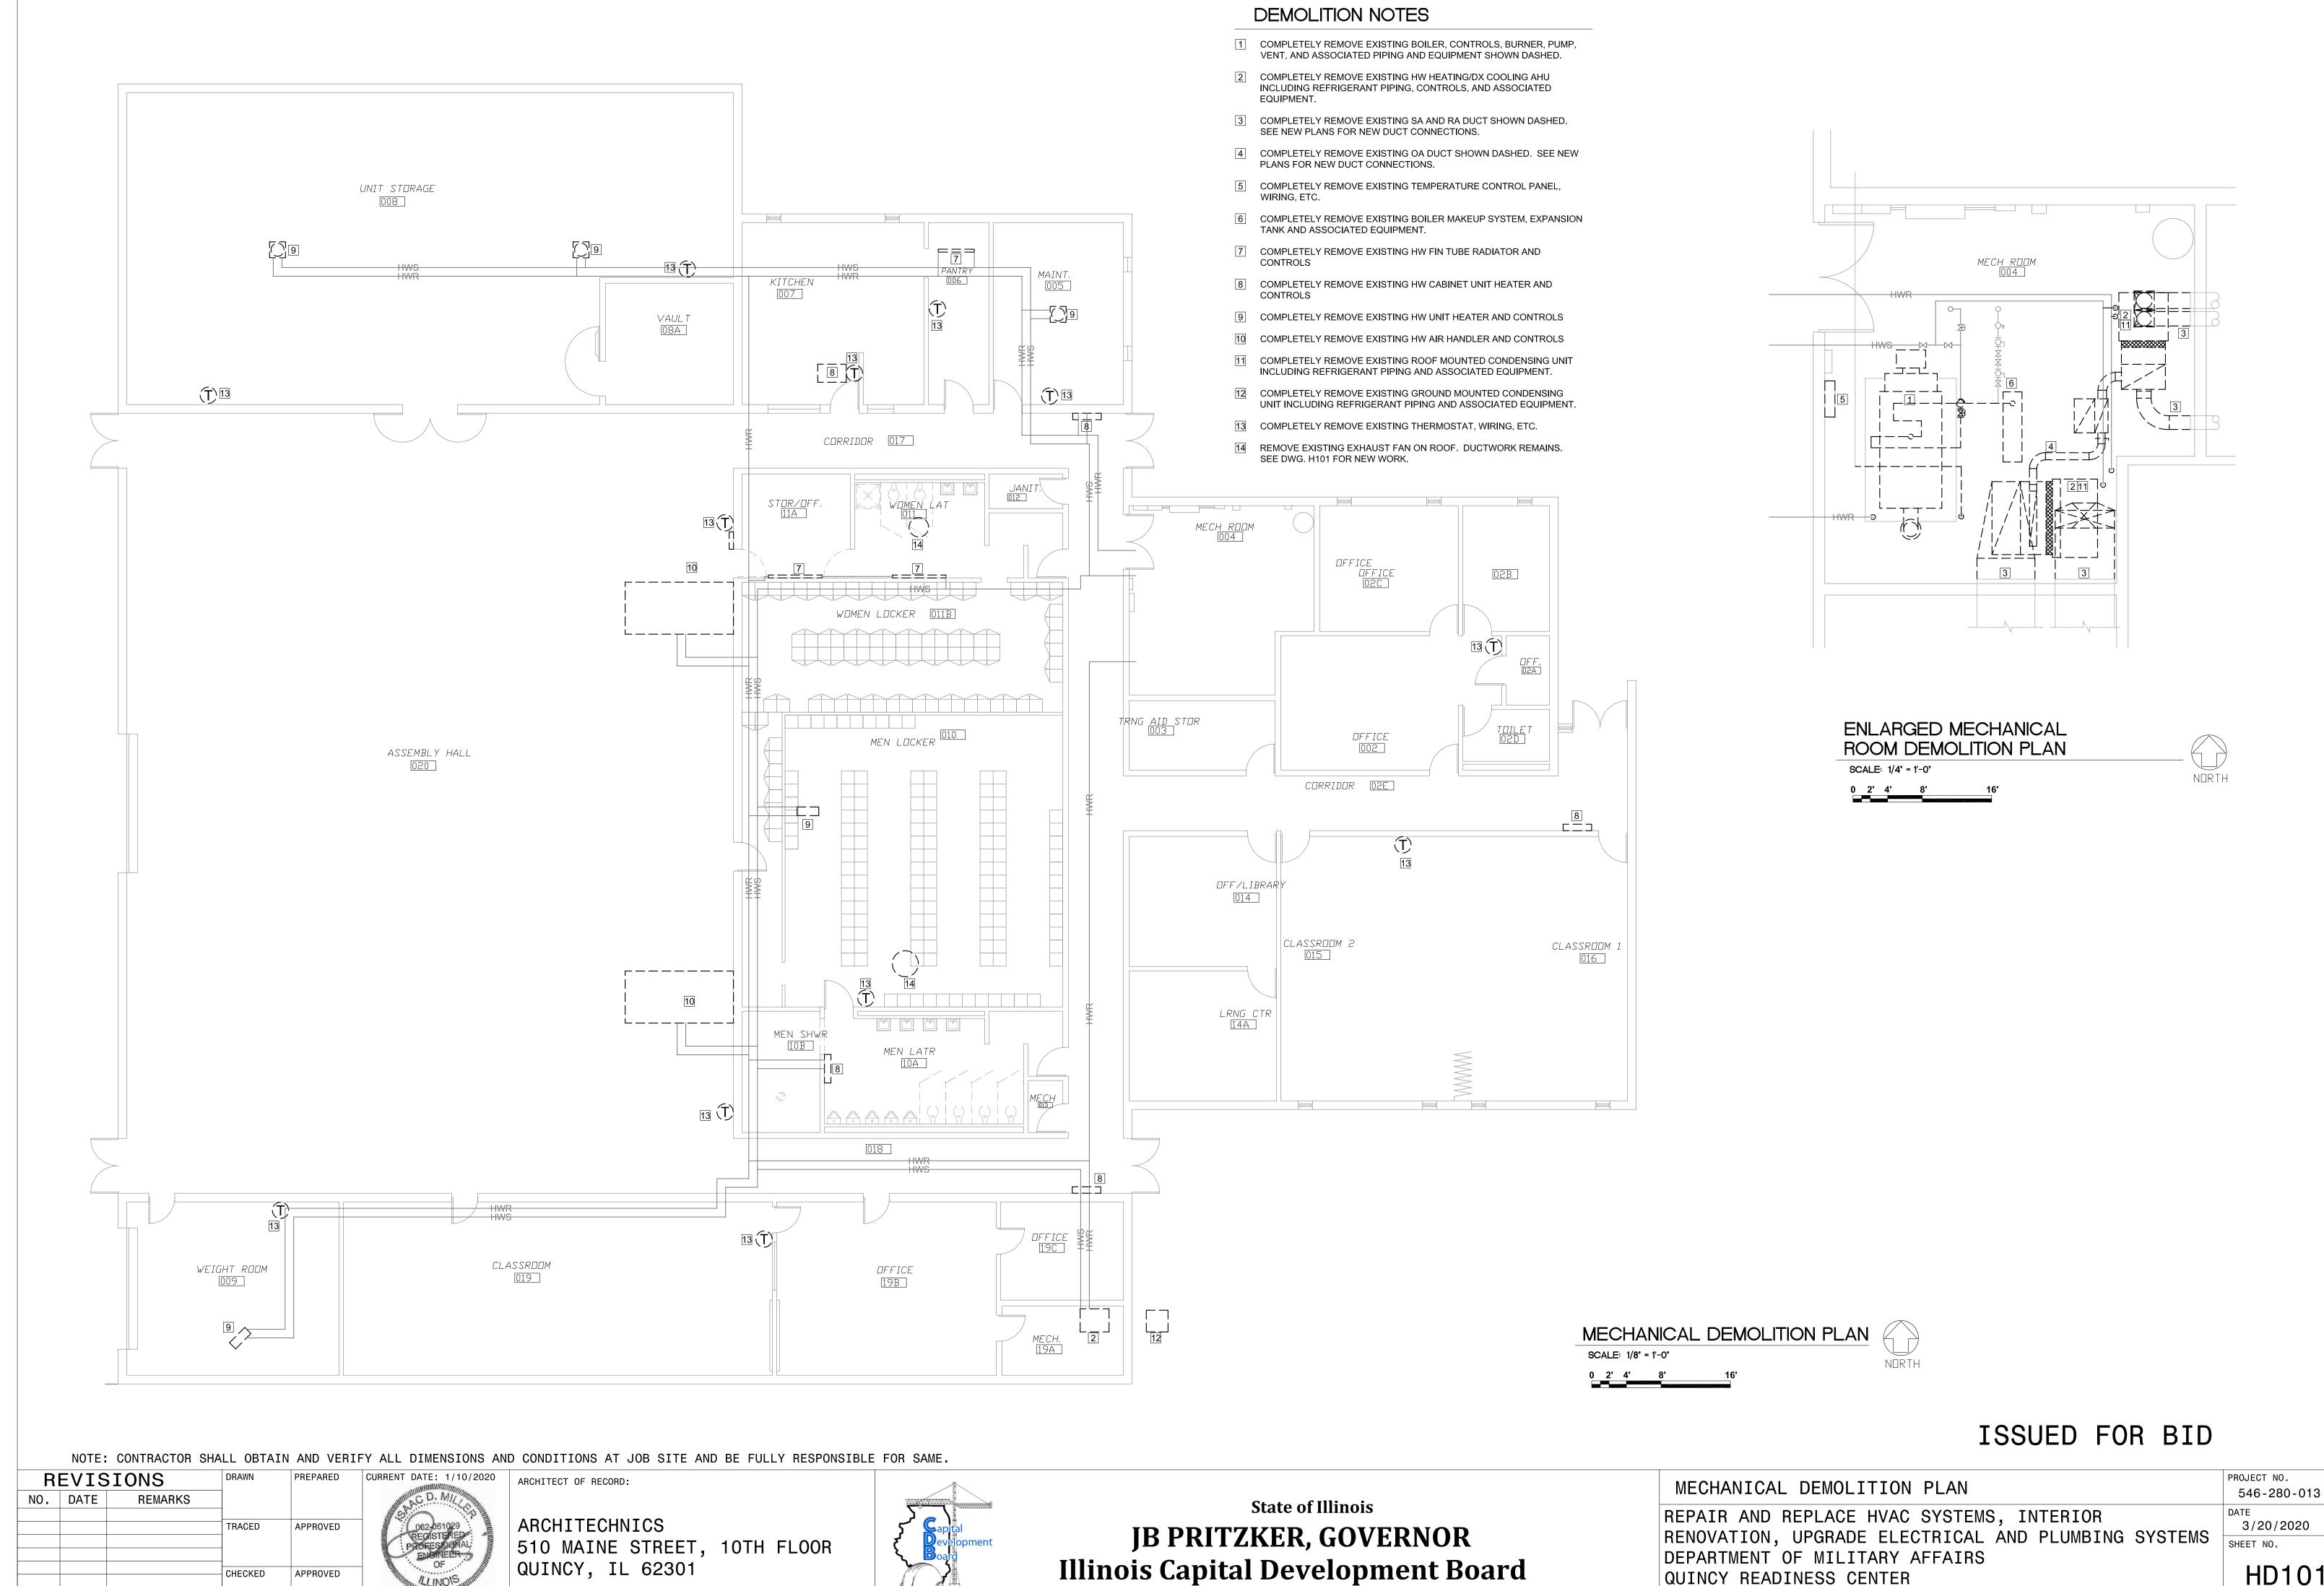


HD101


OF (16) SHEETS

QUINCY, ADAMS COUNTY, ILLINOIS

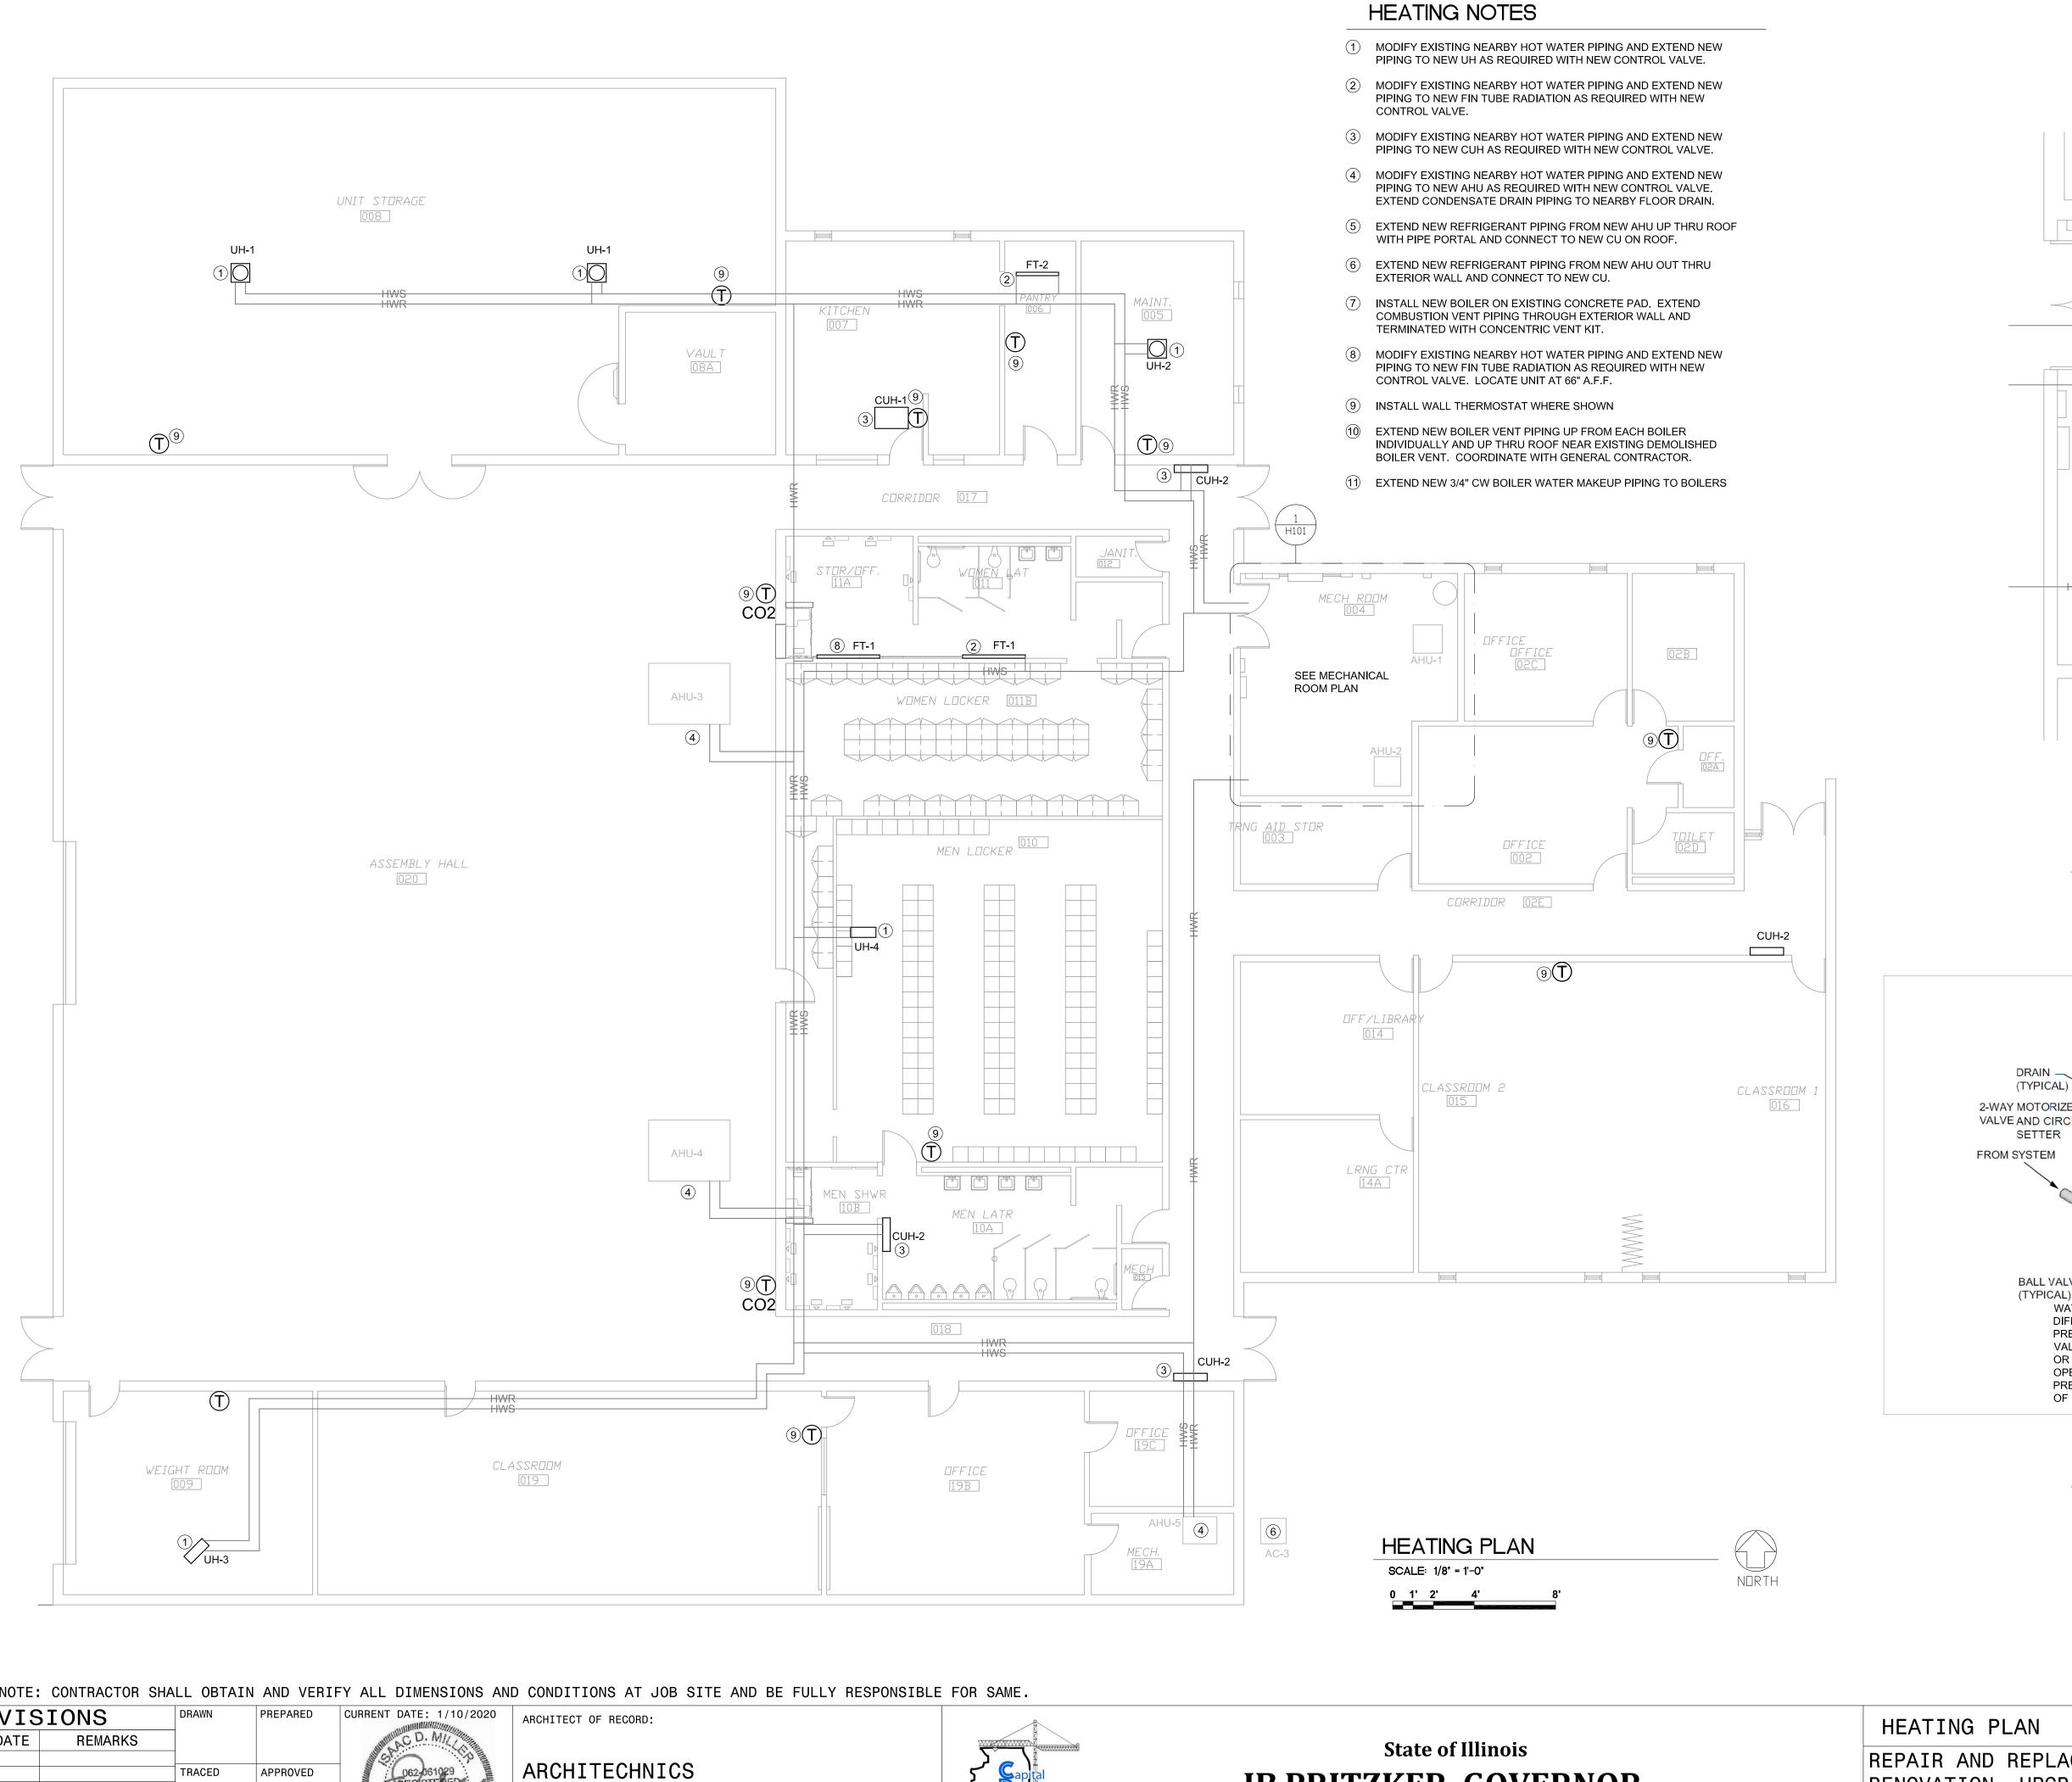

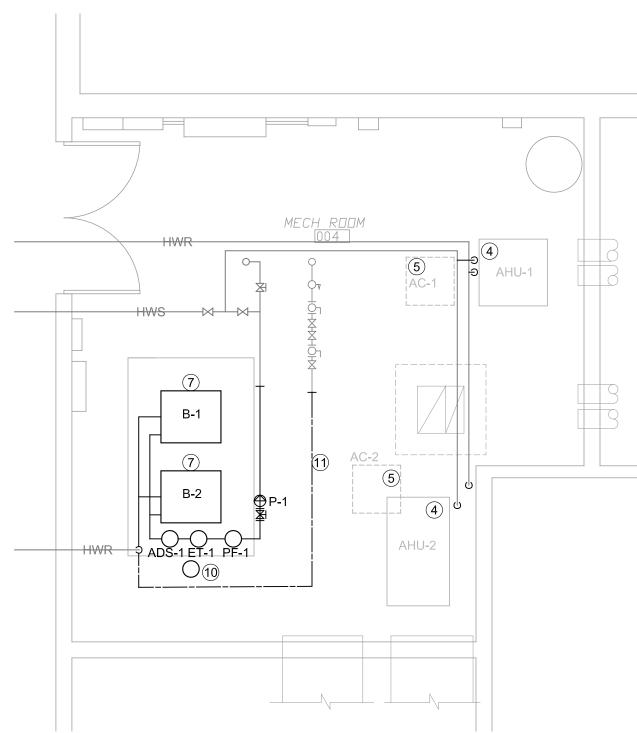



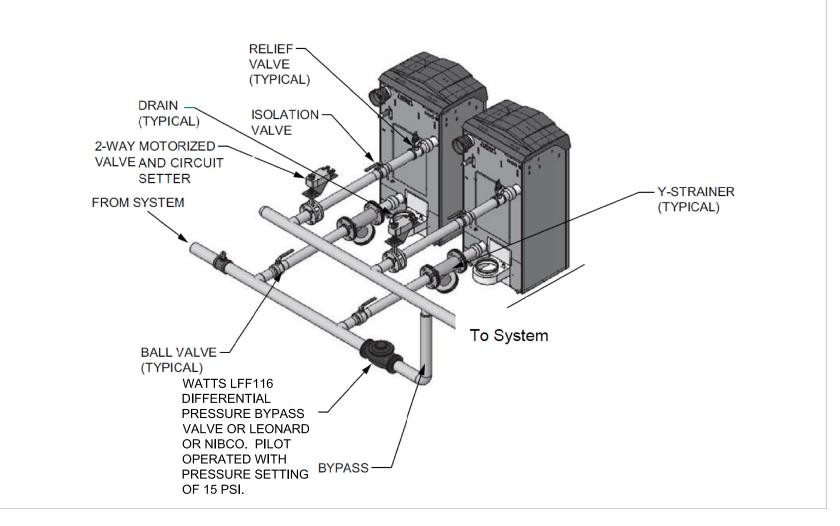

DETAIL H101-2 **BOILER PIPING** SCALE: NONE

ISSUED FOR BID

REVISIONS NO. DATE CHECKED APPROVED ARCHITECHNICS PROJECT NUMBER 5837

510 MAINE STREET, 10TH FLOOR QUINCY, IL 62301



JB PRITZKER, GOVERNOR Illinois Capital Development Board REPAIR AND REPLACE HVAC SYSTEMS, INTERIOR RENOVATION, UPGRADE ELECTRICAL AND PLUMBING SYSTEMS DEPARTMENT OF MILITARY AFFAIRS QUINCY READINESS CENTER QUINCY, ADAMS COUNTY, ILLINOIS

3/20/2020 H101

OF (16) SHEETS

546-280-013

UNIT HEATER SCHEDULE (UH)											
MK	MFGR. & MODEL NO.		HEATIN	NG DA	TA	ELE	CTRICAL D	)ATA			
IVI	MIFGR. & MODEL NO.	CFM	TOT.(MBH)	GPM	WPD(FT)	VOLT	PHASE	FLA	REMARKS		
UH-1	MCQUAY UDH-42 ZEHNDER RV-42 STERLING VSB06211	950	30.5	3.1	0.09	120	1	1.3	① ③		
UH-2	REZNOR WS18/24 STERLING VSB04011	1230	13.0	1.3	0.49	120	1	0.7	1 4		
UH-3	MCQUAY UHH-86 ZEHNDER RH-86 STERLING HS-84	1340	61.9	6.2	0.47	120	1	1.3	3		
UH-4	MCQUAY UHH-33 ZEHNDER RH-33 STERLING HS-36	630	24.5	2.5	0.12	120	1	0.7	3		

- (1) VERTICAL, DOWN FLOW
- (2) HORIZONTAL, WITH CEILING BRACKET
- (3) PROVIDE WITH REMOTE SINGLE STAGE T-STAT, 24V TRANSFORMER
- (4) PROVIDE WITH CEILING KIT

	CABINET	UNIT	HEATE	R S	CHEDI	JLE (	CUH)			
l <sub>MK</sub>	MFGR. & MODEL NO.	0.51	HEATIN	IG DA	TA		ELEC	CTRICAL D	)ATA	DEMARKS
IVIT	INIT GIV. & INIODEL INO.	CFM	TOT.(MBH)	GPM	WPD(FT)	ROWS	VOLT	PHASE	FLA	REMARKS
CUH-1	DAIKIN FHHC203 ZEHNDER RC360 STERLING C-1140-03	420	19.4	0.7	0.09	2	120	1	1.5	24
CUH-2	DAIKIN FHVC103 ZEHNDER RW260 STERLING W-1080-02	295	14.2	0.2	0.05	2	120	1	1.5	1 3


- 1 VERTICAL
- (2) CEILING HORIZONTAL
- (3) PROVIDE WITH INTEGRAL T-STAT
- 4 PROVIDE WITH REMOTE SINGLE STAGE T-STAT, 24V TRANSFORMER

	FIN TUBE RAD	DIATIO	ON SCH	EDI	JLE (FT)
MK	MFGR. & MODEL NO.		HEATING D	)ATA	
IVIT	MIGN. & MODEL NO.	LENGTH	BTU/FT	GPM	REMARKS
FT-1	VULCAN JV3—ARS14 ZEHNDER SIBGVL VERSA—LINE C434	72"	950	1.3	13
FT-2	VULCAN BARE ELEMENT 3" ZEHNDER 3/4C,2-3/4X4,48 VERSA-LINE BARE ELEMENT	50"	750	1.3	2 4


- (1) SLOPE TOP
- 2 BARE ELEMENT
- 3 PROVIDE WITH INTEGRAL T-STAT
- 4 PROVIDE WITH REMOTE T-STAT

	BOILER SCHEDULE												
TAG	MFGR	MODEL	CA INPUT MBH	PACITY OUTPUT MBH	WATER EWT °F	LWT °F	PROVIDE W LOCAL DISCONNECT	ITH REMOTE IDISCONNECT	ELECTRICA FLA	VOLT	PH.	Hz	REMARKS
B-1 B-2	LOCHINVAR CAMUS TRIANGLE TUBE	FTX600N AV0600 KS600	600	585	130	180	Y			120	1	60	


			Р	UMI	P SCHE	DULE	(P)						
MK	MANUFACTURER & MODEL NO.	TYPE	SERVICE	GPM	HEAD (FT. WATER	IMPELLER >DIA. (IN.)	EFF (%)	RPM	PUMF BHP	P/MOT HP	TOR DAT	A PHASE	REMARKS
P-1	TACO KV SERIES BELL & GOSSETT SERIES e80 ARMSTRONG SERIES 4380	VERTICAL CLOSED COUPLED	HYDRONIC LOOP	123	34	6.1	81.0	1750	1.3	2.0	208	3	

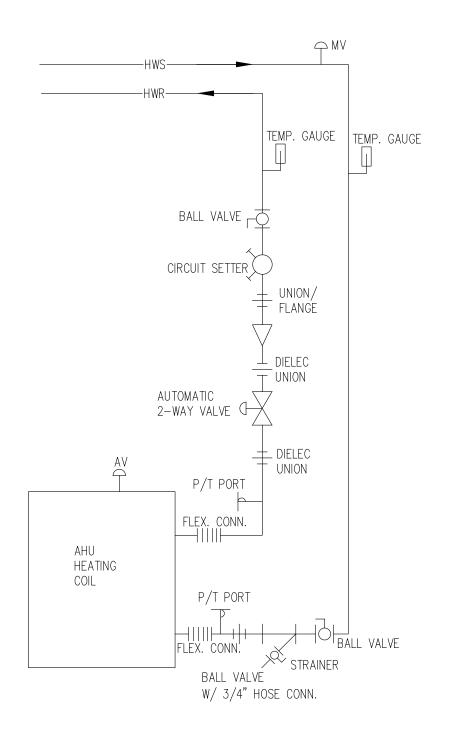

AIR HANDLING UNIT PIPING DETAIL SCALE: NONE

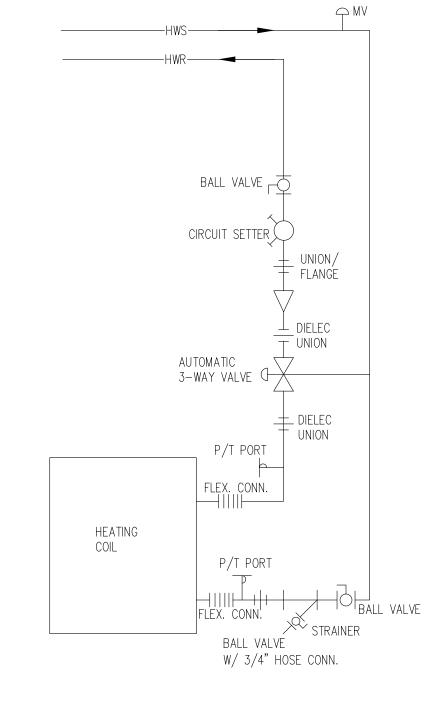

UH PIPING DETAIL SCALE: NONE

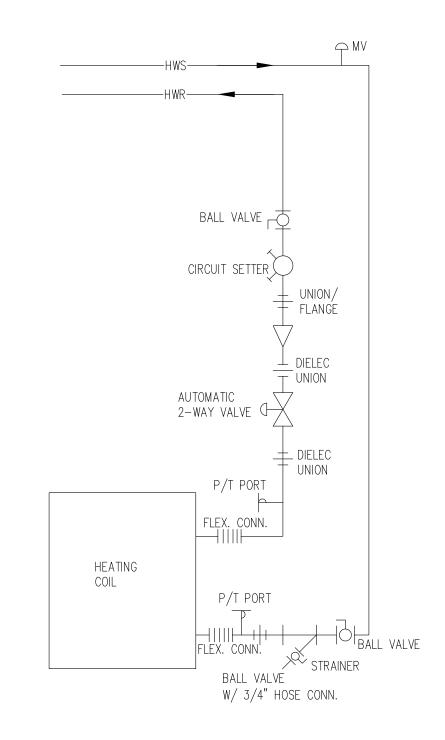

CUH PIPING DETAIL

SCALE: NONE

				Е	XHAU	ST FA	N S	CHE	DUI	_E (E	F)			
				F	-AN DATA					MOTOR	DATA		WEIGHT	
MK	MFGR. & MODEL NO.	TYPE	CFM	E.S.P. (IN. WC)	SONES	DRIVE	RPM	BHP	HP	VOLT	PHASE	RPM	(LBS)	REMARKS
EF-1	GREENHECK G095VG ACME PRN100 TWIN CITY DCRD095B	CENTR. DOWNBLAST	395	0.50	9.4	DIRECT	1495	0.1	1/12	120	1	1495	80	1 2 3 4 5 6 7 8
EF-2	GREENHECK AE-16-428-A5 ACME LQ16 TWIN CITY DCRD180B	PROPELLER HOODED ROOF	2415	0,50	14.8	DIRECT	1703	0.38	1/2	120	1	1703	80	1 2 3 4 5 6 7 8

(1) UL/cUL-507

(3) INSULATED ROOF CURB

- (2) NEMA-1 TOGGLE, J-BOX, MOUNTED AND WIRED
- 6) CURB SEAL

(5) ALUMINUM BIRD SCREEN

- (7) WITH FACTORY MOUNTED DISCONNECT SWITCH (4) GRAVITY DAMPER WITH BAKED CHARCOAL ENAMEL FINISH

(8)	DIRECT	DRIVE	WITH	SPEED	CONTROLLER

				EXPAN			CHEDUL			
N	МK	MANUFACTURER & MODEL NO.	SERVICE	TYPE	SYSTEM VOLUME (GAL)	SYSTEM FILL PRESSURE (PSIG)	RELIEF VALVE SETTING (PSIG)	TANK VOLUME (GAL)	TANK ACCEPTANCE (GAL)	REMARKS
E	:T-1	TACO CBX84-125 B&G B-85LA ARMSTRONG 85-L	BOILER SYSTEM	VERTICAL / BLADDER	250	15	50	22	12	VERTICAL FLOOR MOUNT

		POT FEE	DER (I	PF)		
М	1K	MANUFACTURER & MODEL NO.	SIZE (IN/OUT)	GAL	P.D. (FT)	REMARKS
PF	=-1	AQUA PASS PF-DB-5HD VECTOR FA-1000 JL WINGERTF-DB-5HD	3/4"	5	1.5	

AIR	+ DIRT SE	PARATO	OR SO	CHE	DU	LE (ADS)
MK	MANUFACTURER & MODEL NO.	SERVICE	SIZE (IN/DUT	) <sup>GPM</sup>	P.D. (FT)	REMARKS
ADS-1	TACO 4903ADH125 B&G CRSN-3F-HV ARMSTRONG DAS-3	BOILER SYSTEM	3"	225	1.5	FLANGED CONN'S HIGH CAP. AIR VENT

ISSUED FOR BID

NOTE: CONTRACTOR SHALL OBTAIN AND VERIFY ALL DIMENSIONS AND CONDITIONS AT JOB SITE AND BE FULLY RESPONSIBLE FOR SAME REVISIONS NO. DATE REMARKS TRACED APPROVED CHECKED APPROVED

| LICENSE EXP.: 11/30/2021 | ARCHITECHNICS PROJECT NUMBER 5837

ARCHITECHNICS 510 MAINE STREET, 10TH FLOOR QUINCY, IL 62301




State of Illinois

JB PRITZKER, GOVERNOR Illinois Capital Development Board HEATING SCHEDULES

REPAIR AND REPLACE HVAC SYSTEMS, INTERIOR RENOVATION, UPGRADE ELECTRICAL AND PLUMBING SYSTEMS DEPARTMENT OF MILITARY AFFAIRS QUINCY READINESS CENTER QUINCY, ADAMS COUNTY, ILLINOIS

546-280-013 3/20/2020 H102

OF (16) SHEETS

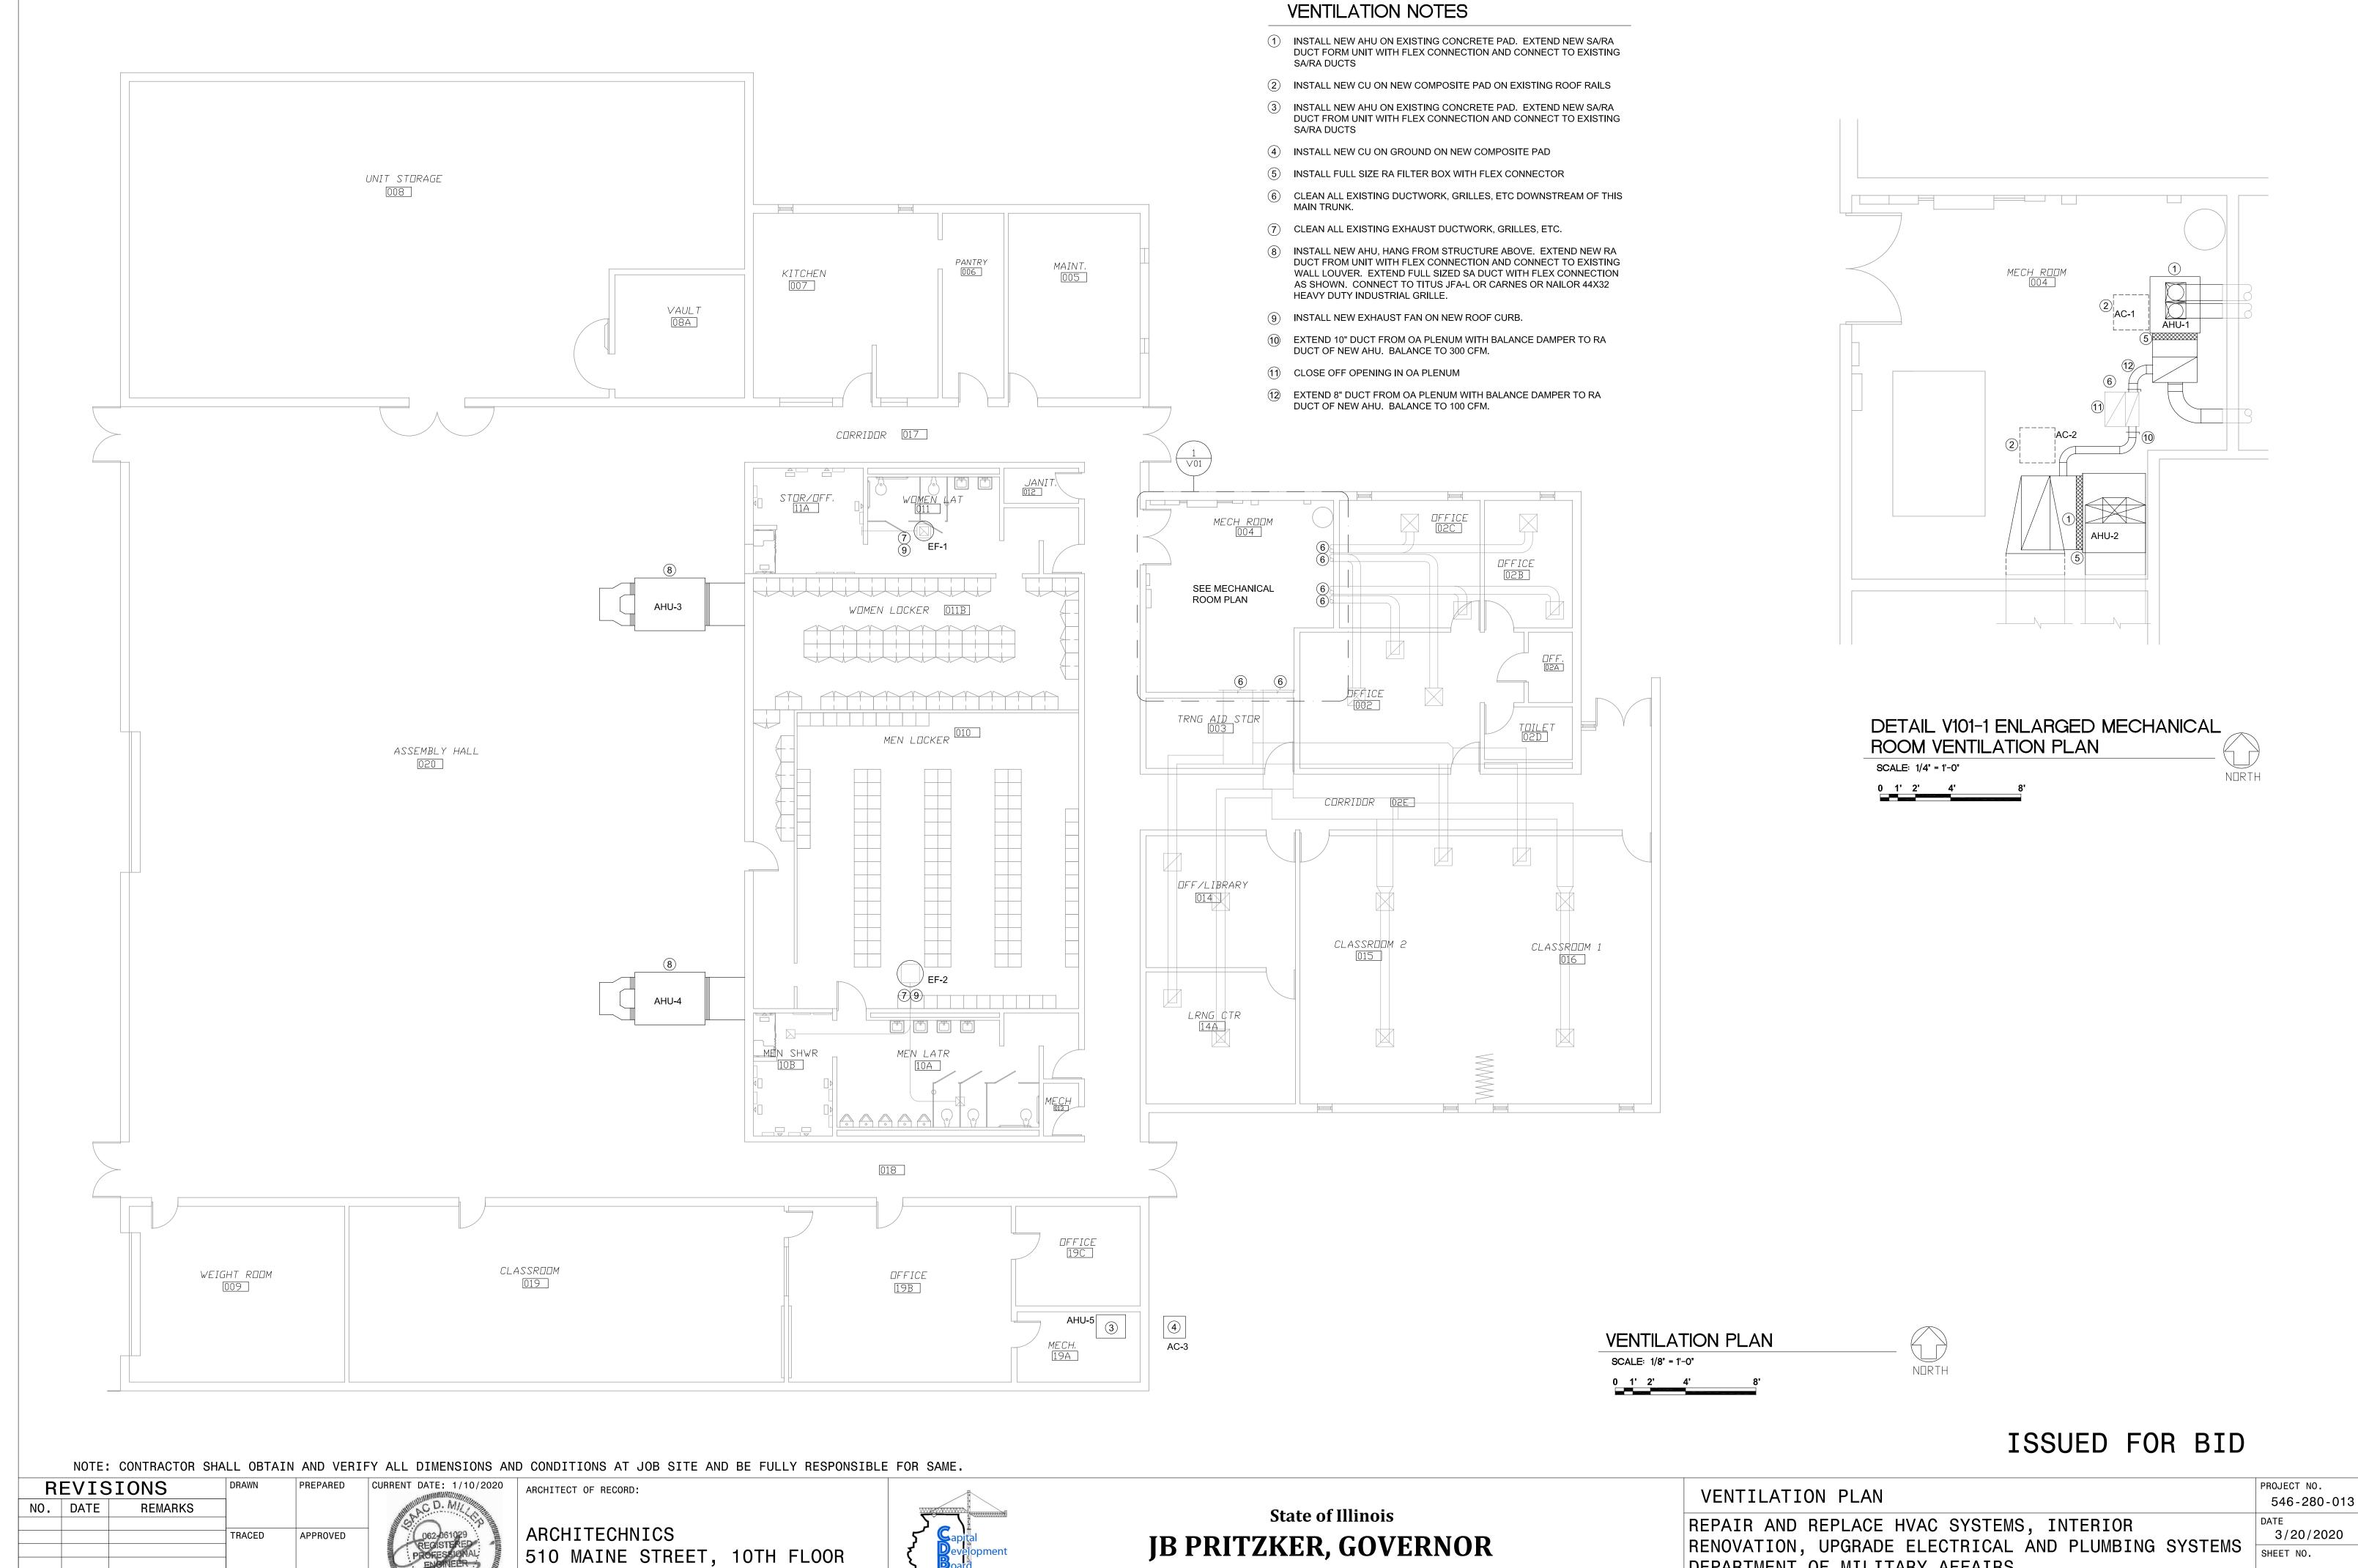

Illinois Capital Development Board

QUINCY, IL 62301

ARCHITECHNICS PROJECT NUMBER 5837

CHECKED

APPROVED

RENOVATION, UPGRADE ELECTRICAL AND PLUMBING SYSTEMS DEPARTMENT OF MILITARY AFFAIRS QUINCY READINESS CENTER QUINCY, ADAMS COUNTY, ILLINOIS

V101 OF (16) SHEETS

AIR HANDLING UNIT SCHEDULE (AHU)																									
				CFM		COOLIN	IG DATA						HEATIN	IG DATA				SI	UPPLY F	FAN/M	OTOR D	ATA		WEIGHT	
MK	MFGR. & MODEL NO.	CFM	E.S.P. (IN. WC)	O.A. (MIN)	тот.(мвн)	SENS.(MBH)	E.A.T. DB(°F)	E.A.T. WB(°F)	L.A.T. (SAT)	тот.(мвн)	GPM W	PD(FT)	ROWS	E.A.T. (℉)	L.A.T.	E.W.T. (°F)	L.W.T. (°F)	FAN RPM	BHP	HP	VOLT	PHASE	MCA	(LBS)	REMARKS
AHU-1	DAIKIN BCHD0081 AAON CFA002AA8 MAGICAIRE BVE-08	800	1.25	160	27,983	20,000	80	67	57		1.6	12.43	1	70	106	190	150	1487	0.43	.5	208	1	5.2	285	VERTICAL UNIT. INTERCONNECT WITH CU-1 ON ROOF
AHU-2	DAIKIN BCHD0301 AAON CFA009BA8 MAGICAIRE BVE-30	2910	2.75	600	104,466	73,973	80	67	57	128,543	10.6	10.99	1	70	110	190	165	1892	2.7	3.0	208	3	5.2	541	VERTICAL UNIT. INTERCONNECT WITH CU-2 ON ROOF WITH FACTORY DISCONNECT AND RA SMOKE DETECTOR
AHU-3	DAIKIN LAH020A AAON H3ERB80 LENNOX HBB80AAAAH4	6,500	1.25	1300	N/A	N/A				355,538	43.0	7.2	1	70	120	190	172	1136	4.13	5.0	208	3	17.2	1080	HORIZONTAL UNIT, HEATING ONLY, WITH RA PLENUM BOX AND DEMAND CONTROL VENTILATION, WITH FACTORY DISCONNECT AND RA SMOKE DETECTOR
AHU-4	DAIKIN LAH020A AAON H3ERB80 LENNOX HBB80AAAAH4	6,500	1.25	1300	N/A	N/A				355,538	43.0	7.2	1	70	120	190	172	1136	4.13	5.0	208	3	17.2	1080	HORIZONTAL UNIT, HEATING ONLY, WITH RA PLENUM BOX AND DEMAND CONTROL VENTILATION, WITH FACTORY DISCONNECT AND RA SMOKE DETECTOR
AHU-5	DAIKIN LAH004A AAON H3BRB80 LENNOX BVE16AUAAH2	1600	1.25	320	67,439	45,204	80	67	54	113,246	9.5	1.6	2	70	134	190	166	1673	1.32	2.0	208	3	7.4	440	VERTICAL DISCHARGE UNIT. INTERCONNECT WITH CU-3 ON GROUND

A	IR COOLI	ED	COND	EN	SIN	IG l	JNIT (CU)
MK	MFGR. & MODEL NO.	NOM.	COOLING DATA	ELEC	TRICAL	DATA	- RFMARKS
	mi orc. & mobile ito.	TON	MBH (NET)	MCA	VOLT	PHASE	NEW WING
CU-1	DAIKIN DX13SN0241 AAON CFA002AA8 LENNOX XC13N024	2.0	23.0	10.3	208	1	13 SEER, INSTALL ON ROOF AND INTERCONNECT WITH AHU-1
CU-2	DAIKIN DX11TA0903 AAON CFA009BA8 LENNOX ELS090S4S	7.5	93.0	39.2	208	3	11.2 SEER, INSTALL ON ROOF AND INTERCONNECT WITH AHU-1
CU-3	DAIKIN DX13SN0483 AAONCFA004AA8 LENNOX TSA048S4	4	46.0	17.6	208	3	13 SEER, INSTALL ON GROUND AND INTERCONNECT WITH AHU-5

NOTE: CONTRACTOR SHALL OBTAIN AND VERIFY ALL DIMENSIONS AND CONDITIONS AT JOB SITE AND BE FULLY RESPONSIBLE FOR SAME.

REVISIONS NO. DATE REMARKS CHECKED APPROVED

ARCHITECHNICS 510 MAINE STREET, 10TH FLOOR QUINCY, IL 62301

LICENSE EXP.: 11/30/2021 | ARCHITECHNICS PROJECT NUMBER 5837



State of Illinois

## JB PRITZKER, GOVERNOR Illinois Capital Development Board

VENTILATION SCHEDULES/DETAILS


REPAIR AND REPLACE HVAC SYSTEMS, INTERIOR RENOVATION, UPGRADE ELECTRICAL AND PLUMBING SYSTEMS DEPARTMENT OF MILITARY AFFAIRS QUINCY READINESS CENTER QUINCY, ADAMS COUNTY, ILLINOIS


ISSUED FOR BID

546-280-013 3/20/2020

PROJECT NO.

V102 OF (16) SHEETS

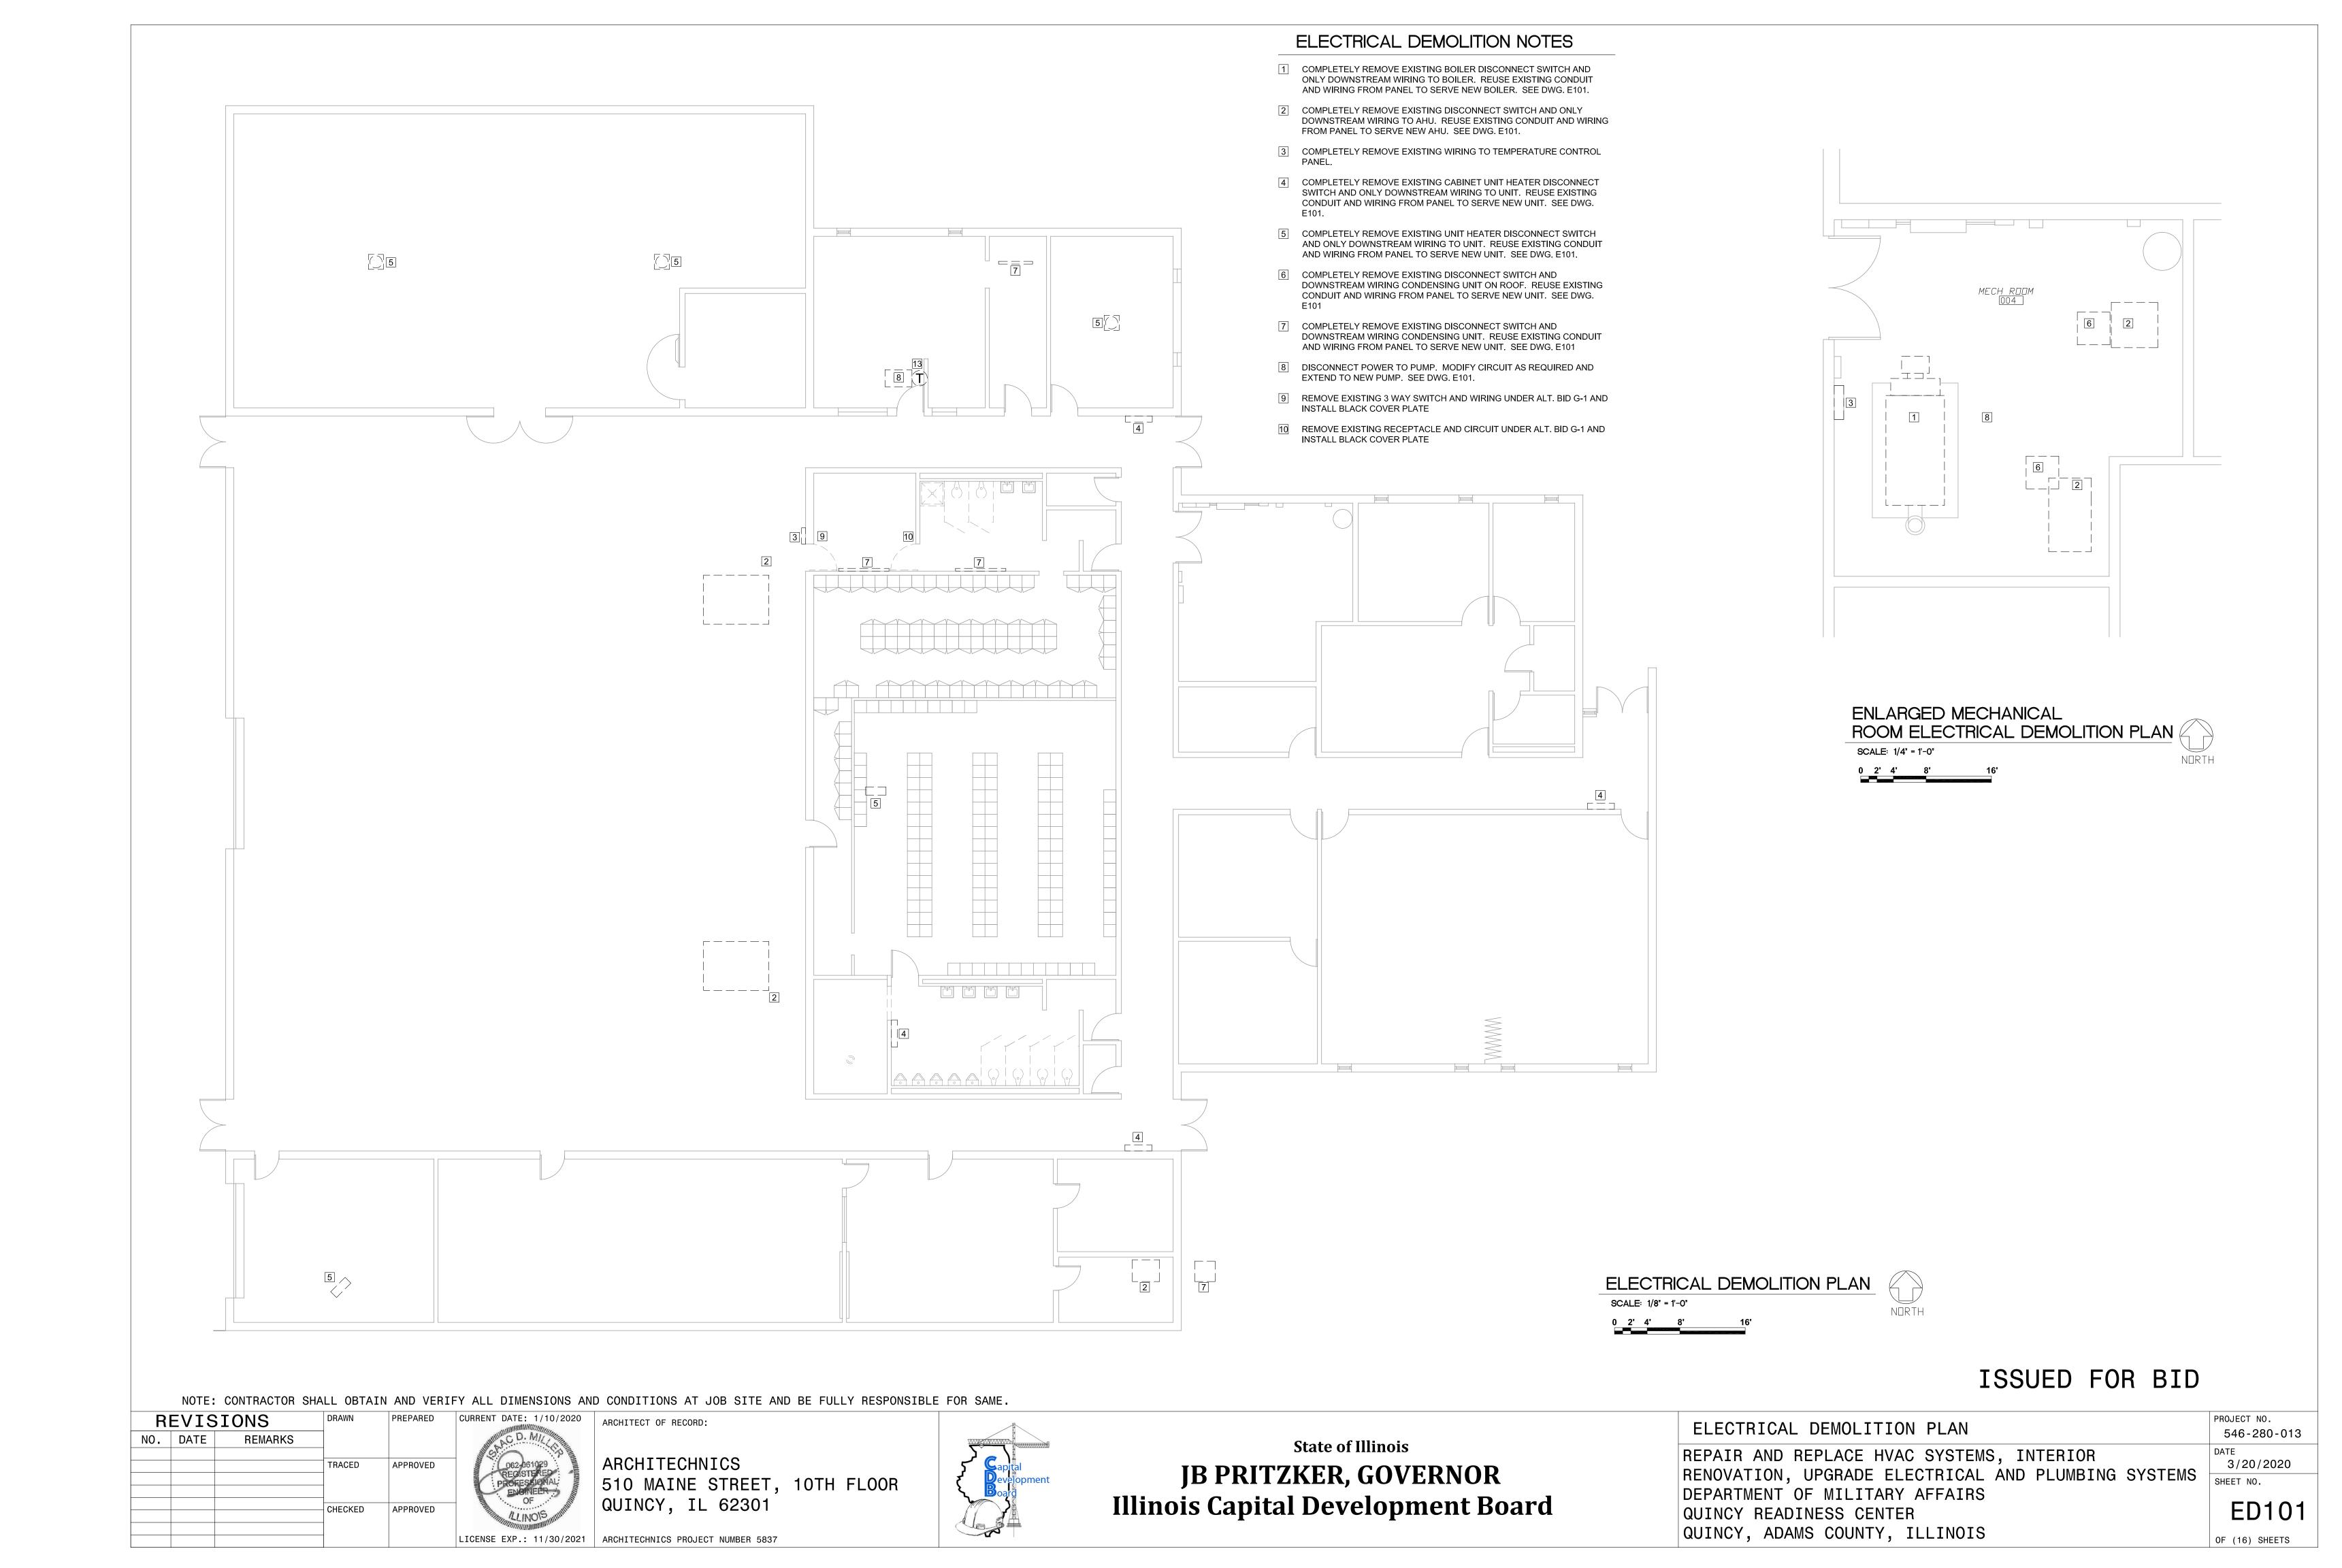

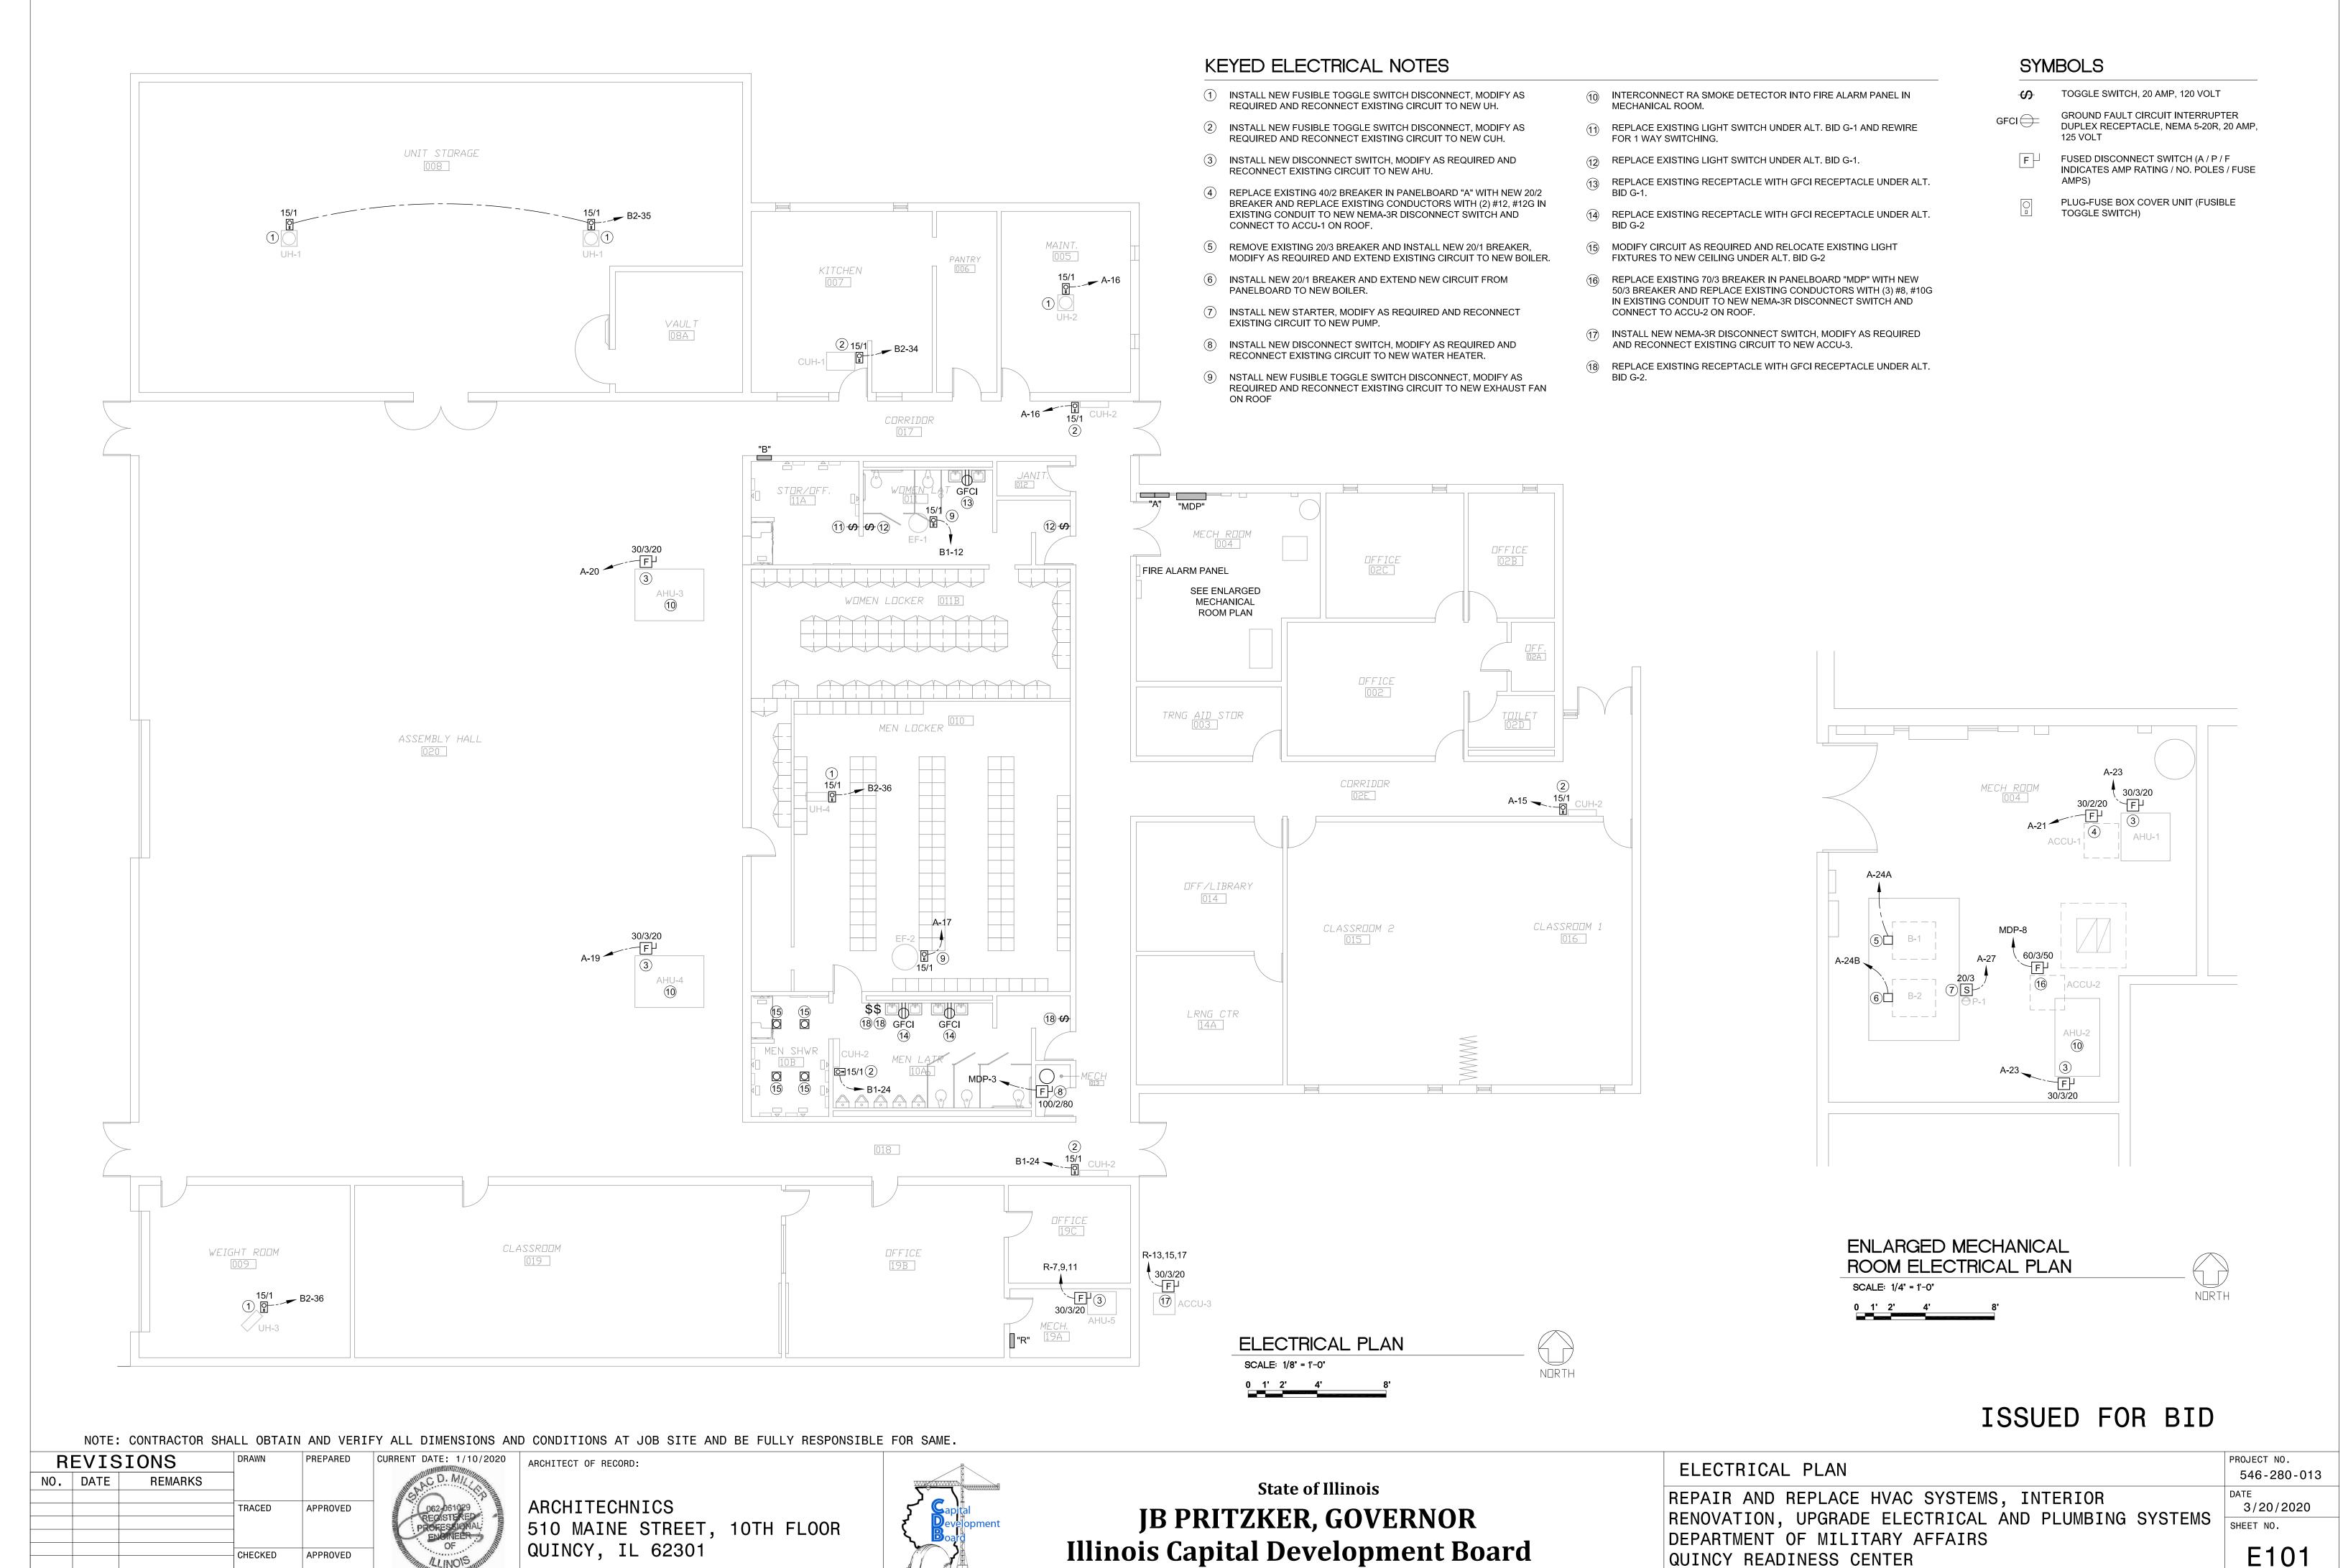

**E101**OF (16) SHEETS

QUINCY, ADAMS COUNTY, ILLINOIS

EX	ISTIN	NG P	A۱	1EL	B	DARE	) "M	IDP"			
VOLTAGE RATING: 208Y/120				PI	HASE	: 3		WIRE: 4			
MIN, BUSS AMPS: 600	MAIN DEVICE AMPS:600 AMP										
BREAKER A.I.C.: 10,000	MOUNTING: SURFACE										
LOCATION DESCRIPTION	LOAD KW	DEVICE AMPS/P		PH	CIR	DEVICE AMPS/P	LOAD KW	LOCATION DESCRIPTION			
PANELBOARD "B"	??	150/3	1	A B	2	150/3		PANELBOARD "A"			
WATER HEATER #2		80/2	3	C A B	4	150/3		KITCHEN EQUIPMENT			
KITCHEN RANGE		70/3	5	C A							
DISHWASHER BOOSTER HEATER		40/2	7	B C	6	150/3		PANELBOARD "R"			
?		80/2	9	A B	8	50/3		ACCU-2			
<u> </u>		00/2	7	С							

E	XIST	ΓING	PΑ	N	ELE	BOAF	RD <sup>†</sup>	"R"	
VOLTAGE RATING: 208Y/120			F	PHASE: 3 WIRE: 4					
MIN. BUSS AMPS: 225				١	MAIN I	EVICE A	MPS:15	0	
BREAKER A.I.C.: 10,000				M	TAUDNT:	ING: SUF	RFACE		
LOCATION DESCRIPTION	LOAD KW	DEVICE AMPS/P	CIR	PH	CIR	DEVICE AMPS/P	LOAD KW	LOCATION DESCRIPTION	
?		20/1	1	Α	2	20/1		N ASSEMBLY HALL LIGHTS	
?		20/1	3	В	4	20/1		N ASSEMBLY HALL LIGHTS	
?		20/1	5	С	6	20/1		S ASSEMBLY HALL LIGHTS	
			7	Α	8	20/1		S ASSEMBLY HALL LIGHTS	
AHU-5		20/3	9	В	10	20/1		MEN LOCKER LIGHTS	
			11	С	12	20/1	\	OMEN TOILET, MAINT LIGHTS, EF-2	
			13	Α	14	20/1		UNIT STD. LIGHTS	
ACCU-3		20/3	15	В	16	20/1		RIFLE RANGE LIGHTS	
			17	С	18	20/1		RIFLE RANGE LIGHTS	
RIFLE RANGE LIGHTS		20/1	19	Α	20	20/1		RIFLE RANGE LIGHTS	
NE ASMBLY HL & UN STO RECEPTS.		20/1	21	В	22	20/1		NW ASSEMBLY HALL RECEPTS	
?		20/1	23	С	24	20/1		MENS TOILET RECEPTS, CUH, S. ASMBLY RECEPTS, CORR C	
SW ASSEMBLY HALL RECEPTS		20/1	25	Α	26	20/1		WOMENS LOCKER RECEPTS	
FOOD STO, MAINT, RECEPTS		20/1	27	В				SPACE	
?		20/1	28	С				SPACE	

EXISTIN	G F	ΛNΕ		$\sim$	۱RI	<b>ο</b> "Λ'	SE	CTION 1			
					<b>71 11</b>		OL	.011011			
VOLTAGE RATING: 208Y/120		PI	HASE	3		WIRE: 4					
MIN. BUSS AMPS: 225 MAIN DEVICE AMPS:150 AMP MLD											
BREAKER A.I.C.: 10,000				M[	JUNT:	ING: SUR	RFACE				
LOCATION Description	LOAD KW	DEVICE AMPS/P	CIR	PH	CIR	DEVICE AMPS/P	LOAD KW	LOCATION Description			
LIBRARY, LEARNING CNTR LIGHTS		20/1	1	Α	2	20/1		OFFICE 2, 3 LIGHTS			
OFFICE 1 LIGHTS		20/1	3	В	4	20/1		SPACE			
CLASSROOM LIGHTS		20/1	5	С	6	20/1		CORRIDOR LIGHTS			
TRAINING STO, CORR, MECH RECEPT	S	20/1	7	Α	8	20/1		OFF, 1, TRNG STO, CORR RECEPTS			
OFFICE 2 RECEPTS		20/1	9	В	10	20/1		OFFICE 3 RECEPTS			
TOILET RECEPTACLE		20/1	11	С	12	20/1		OFFICE 1 EAST RECEPT			
LIBRARY, LEARNING CNTR RECEPTS		20/1	13	Α	14	20/1		W CLASSRM, LIBRARY RECEPTS			
E CLASSROOM RECEPTS		20/1	15	В	16	20/1		MAINT UH, CORR, CUH			
MENS LOCKER EF-3		20/1	17	С	18	20/1		EF-5			
				Α							
AHU-4		20/3	19	В	20	20/3		AHU-3			
				С							
ACCU-1		20/2	21	A B	22	20/2		???			
ATT SERVER RM		20/1	23	С	24	20/1		SPACE			

EXIST	ING P	ANE	LB	O/	۱RE	) "A"	SE	CTION 2
VOLTAGE RATING: 208Y/120			Р	HASE	3		WIRE: 4	
MIN. BUSS AMPS: 225								AMP MLO
BREAKER A.I.C.: 10,000				М	DUNT:	ING: SUF	RFACE	
LOCATION DESCRIPTION	LOAD KW	DEVICE AMPS/P	CIR	PH	CIR	DEVICE AMPS/P	LOAD KW	LOCATION DESCRIPTION
				Α	24A	20/1		BOILER B-1
AHU-1, AHU-2		30/3	23	В	24B	20/1		BOILER B-2
				С	24C	20/1		SPARE
??		30/2	25	Α	28	20/1		E. CORRIDOR LIGHTS
		30/2	ر کا	В	30	20/2		??
				С	30	20/2		i i
P-1		20/3	27	<u>А</u> В	32	20/2		??
??		20/1	29	С	34	25/1		??
33		20/1	31	Α				SPACE
??		00.40	33	В	36	20/1		??
		20/2	33	С	37	20/1		??
				Α	38	20/1		??
FEEDER LUGS				В	39	20/1		??
				С	40	20/1		??

EXISTING PANELBOARD "B-1"											
VOLTAGE RATING: 208Y/120				Pl	HASE	3		WIRE: 4			
MIN. BUSS AMPS: 225 MAIN DEVICE AMPS:200 AMP MLD											
BREAKER A.I.C.: 10,000				M[	JUNT	ING: SUF	RFACE				
LOCATION DESCRIPTION	LOAD KW	DEVICE AMPS/P	CIR	РН	CIR	DEVICE AMPS/P	LOAD KW	LOCATION Description			
N ASSEMBLY HALL LIGHTS		20/1	1	Α	2	20/1		N ASSEMBLY HALL LIGHTS			
N ASSEMBLY HALL LIGHTS		20/1	3	В	4	20/1		N ASSEMBLY HALL LIGHTS			
S ASSEMBLY HALL LIGHTS		20/1	5	С	6	20/1		S ASSEMBLY HALL LIGHTS			
S ASSEMBLY HALL LIGHTS		20/1	7	Α	8	20/1		S ASSEMBLY HALL LIGHTS			
MEN/WOMEN LOCKER LIGHTS		20/1	9	В	10	20/1		MEN LOCKER LIGHTS			
MEN TOILET/SHOWER LIGHTS		20/1	11	С	12	20/1	W	OMEN TOILET, MAINT LIGHTS, EF-2			
KITCHEN LIGHTS		20/1	13	Α	14	20/1		UNIT STO, LIGHTS			
VAULT LIGHTS		20/1	15	В	16	20/1		RIFLE RANGE LIGHTS			
RIFLE RANGE LIGHTS		20/1	17	С	18	20/1		RIFLE RANGE LIGHTS			
RIFLE RANGE LIGHTS		20/1	19	Α	20	20/1		RIFLE RANGE LIGHTS			
NE ASMBLY HL & UN STO RECEPTS.		20/1	21	В	22	20/1		NW ASSEMBLY HALL RECEPTS			
?		20/1	23	С	24	20/1		MENS TOILET RECEPTS, CUH, S. ASMBLY RECEPTS, CORR CUH			
SW ASSEMBLY HALL RECEPTS		20/1	25	Α	26	20/1		WOMENS LOCKER RECEPTS			
FOOD STO, MAINT. RECEPTS		20/1	27	В				SPACE			
?		20/1	28	С				SPACE			

E	XISTI	NG F	ΊΑ <sup>°</sup>	νEΙ	_B	OAR	D "E	3-2"				
VOLTAGE RATING: 208Y/120				P	HASE	: 3		WIRE: 4				
MIN. BUSS AMPS: 225	USS AMPS: 225 MAIN DEVICE AMPS:200 AMP MLD											
BREAKER A.I.C.: 10,000				M	DUNT	ING: SUF	RFACE					
LOCATION Description	LOAD KW	DEVICE AMPS/P	CIR	PH	CIR	DEVICE AMPS/P	LOAD KW	LOCATION DESCRIPTION				
GARAGE DOOR		20/2	29	A B	30	20/2		??				
				С	32	20/1		??				
DISPOSAL		20/3	31	Α	34	20/1		EF−1, KITCHEN UH				
				В	36	20/1		MEN LOCKER UH, RIFLE RANGE UH				
MEN TOILET/SHOWER LIGHTS		20/1	33	С	38	20/1		E KITCHEN RECEPTACLE				
UNIT STO, UNIT HEATERS		20/1	35	Α	40	20/1		KITCHEN RECEPTACLES				
W EXTERIOR LIGHTS		20/1	37	В	42	20/1		KITCHEN RECEPTACLES				
RIFLE RANGE LIGHTS		20/1	39	С	44	20/1		KITCHEN RECEPTACLES				
KITCHEN RECEPTACLES		20/1	41	А	46	20/1		RIFLE RANGE LIGHTS				
KITCHEN RECEPTACLES		20/1	43	В	48	20/1		KITCHEN RECEPTACLE				
VAULT		20/1	45	С	50	20/1		ICE MACHINE LEFT				
ICE MACHINE RIGHT		20/1	47	А								
SPACE				В	52	30/3		STEAM TABLE				
SPACE				С								

REVISIONS NO. DATE REMARKS CHECKED

ARCHITECHNICS 510 MAINE STREET, 10TH FLOOR QUINCY, IL 62301

State of Illinois

## JB PRITZKER, GOVERNOR Illinois Capital Development Board

ELECTRICAL SCHEDULES

REPAIR AND REPLACE HVAC SYSTEMS, INTERIOR RENOVATION, UPGRADE ELECTRICAL AND PLUMBING SYSTEMS DEPARTMENT OF MILITARY AFFAIRS QUINCY READINESS CENTER QUINCY, ADAMS COUNTY, ILLINOIS

ISSUED FOR BID

3/20/2020 E102

546-280-013

OF (16) SHEETS