
HEALTH LIFE SAFETY WORK:

GYM FLOOR REPLACEMENT AT: QUINCY JUNIOR HIGH SCHOOL

QUINCY PUBLIC SCHOOL DISTRICT #172

100 SOUTH 14TH STREET, QUINCY, ILLINOIS

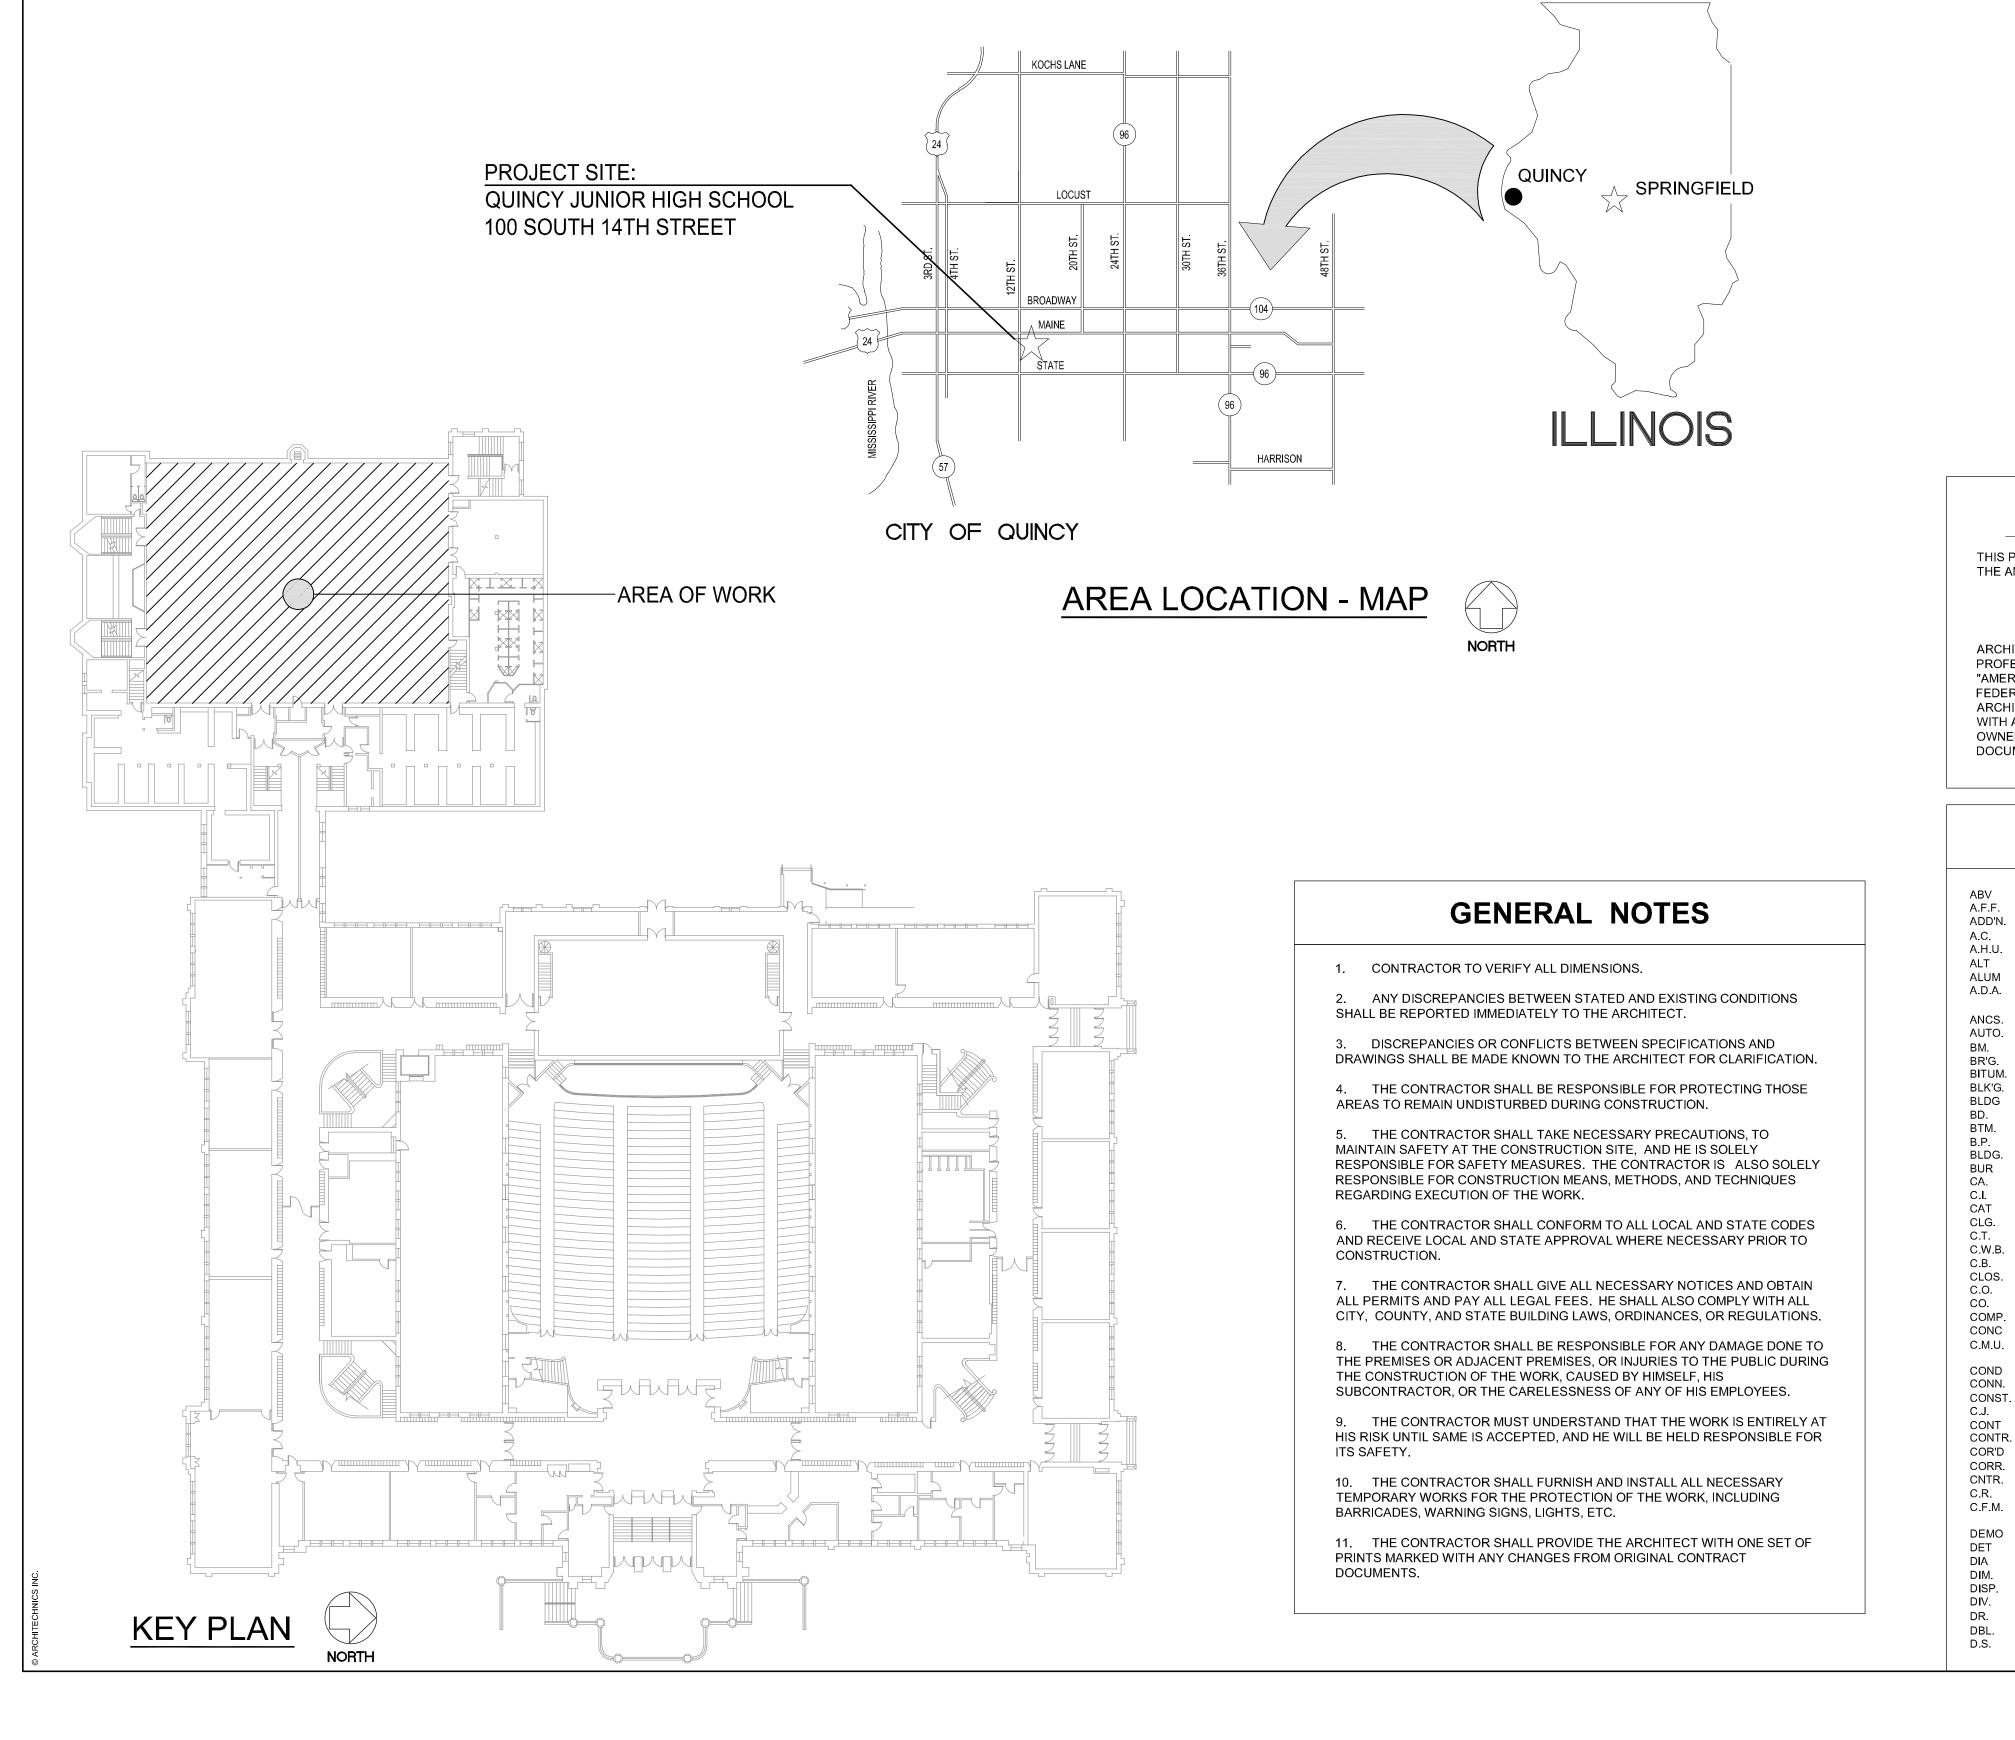

INDEX OF DRAWINGS

G1.0 **COVER SHEET**

PARTIAL SECOND LEVEL FLOOR PLAN

JICENSE EXPIRES: 11/30/19

A.D.A. COMPLIANCE

AMERICANS WITH DISABILITIES ACT (A.D.A.)

ARCHITECHNICS, TO THE BEST OF ITS ABILITY, HAS EXERCISED PROFESSIONAL EFFORTS TO INTERPRET THE INTENT OF THE "AMERICANS WITH DISABILITIES ACT", AND OTHER APPLICABLE FEDERAL, STATE AND LOCAL CODES AND REQUIREMENTS. ARCHITECHNICS CANNOT GUARANTEE TOTAL COMPLIANCE WITH ANY WORK DIRECTLY RELATED TO THE A.D.A., WHEN THE OWNER PERFORMS AND/OR AUTHORIZES WORK USING THESE DOCUMENTS AND/OR DRAWINGS.

DOWNSPOUT

LG.

LONG

	MATERIALS				
•	PROPERTY CORNER				
_714	EXISTING CONTOUR				
_714	NEW CONTOUR				
	EARTH				
	CRUSHED ROCK				
	CONCRETE				
	FACE BRICK				
	CONCRETE BLOCK				
	PARTITION, SEE CODE				
2 4	DIMENSION LUMBER				
	FINISH LUMBER				
	GYPSUM WALLBOARD				
	PLYWOOD				
	BATT INSULATION				
	METALS				

SHT. SIM.

SPEC.

S.& V. S.S. STD. STL. STOR.

ST. S.

S.G.T.

S.A.P.

T. & S.

T.D.D.

T.R.G.

T'HOLD

T. & G.

TRANS.

T. & B.

TYP.

VERT.

VEST.

V.W.C.

V.C.P.

W.W.F.

WDW.

W.G.

W/O

WD.

TYP.

U.L.

W.C.

T.P.

TYPICAL

UNDERWRITERS

LABORATORIES

UNLESS NOTED

VAPOR BARRIER

VINYL COMPOSITION

VITRIFIED CLAY PIPE

WELDED WIRE FABRIC

WATER CLOSET

OTHERWISE

UTILITY POLE

VERTICAL

VESTIBULE

VINYL WALL

COVERING

WINDOW

WITH OUT

TREADS

TYPICAL

WOOD

WIRE GLASS

ABBREVIATIONS

A DOVE	DWG	DRAWING	M.A.U.	MAKEUP AIR UNIT
ABOVE FINISHED FLOOR	D.F.	DRAWING DRINKING FOUNTAIN	M.H.	MANHOLE
ABOVE FINISHED FLOOR	EA.	EACH	MFGR	MANUFACTURER
ADDITION AIR CONDITIONING	E.W.	EACH WAY	M.T.	MARBLE TILE
	E.W. E.M.R.	ELASTOMERIC MEMBRANE	MK.	MARK
AIR HANDLING UNIT	E.IVI.N.	ROOFING	M.O.	MASONRY OPENING
ALTERNATE	ELEC.	ELECTRIC	MATL	MATERIAL
ALUMINUM AMERICANS WITH	E.P.	ELECTRIC PANELBOARD	MECH.	MECHANICAL
DISABILITIES ACT	EL.	ELEVATION	MET	METAL
	ELEV.	ELEVATOR	MIN.	MINIMUM
ANCHORS	EXH.	EXHAUST	MISC	MISCELLANEOUS
AUTOMATIC	E.F.	EXHAUST FAN	M.R.	MOISTURE RESISTANT
BEAM	EXIST	EXISTING	MTD.	MOUNTED
BEARING	E. J.	EXPANSION JOINT	N.D.	NAPKIN DISPENSER
BITUMINOUS	EXT	EXTERIOR	N.I.C.	NOT IN CONTRACT
BLOCKING	E.I.F.S.	EXTERIOR INSULATION	NOM.	NOMINAL
BUILDING	2	FINISH SYSTEM	NO.	NUMBER
BOARD BOTTOM	F.W.C.	FABRIC WALL COVERING	OFC.	OFFICE
	F.V.	FIELD VERIFY	O.C.	ON CENTER
BRICK PAVERS BUILDING	FIN.	FINISH	OPG.	OPENING
BUILT-UP ROOF	F.E.C.	FIRE EXTINGUISHER	OPP. HND.	OPPOSITE HAND
CARPET		CABINET	OH.	OVERHEAD
CAST IRON	FIX.	FIXTURE	PT.	PAINT
CATALOG	FL.	FLOOR	PR.	PAIR
CEILING	F.D.	FLOOR DRAIN	PARTN.	PARTITION
CERAMIC TILE	FLOUR.	FLOURESCENT	PERF.	PERFORATED
CERAMIC WALL BASE	FTG.	FOOTING	P.D.	PRESSURE DROP
CHALK BOARD	FND.	FOUNDATIION	PLAS.	PLASTIC
CLOSET	G.P.M.	GALLONS PER MINUTE	P.S.	PLUMBING STACK
CLEAN OUT	GALV	GALVANIZED	P.V.	PLUMBING VENT
COMPANY	GA.	GAUGE	PLYWD.	PLYWOOD
COMPOSITION	G W T	GLAZED WALL TILE	P.V.C.	POLYVINYL CHLORIDE
CONCRETE	G.B.	GRAB BAR	P.S.F.	POUNDS PER SQUARE
CONCRETE MASONRY	G.F.B.	GROUND FACE BRICK		FOOT
UNIT	GYP. BD.	GYPSUM WALLBOARD	PREFIN.	PREFINISHED
CONDENSATION	H.D.	HAIR/HAND DRYER	PROJ. MAN.	PROJECT MANUAL
CONNECTION	HC	HANDICAPPED	QTY.	QUANTITY
CONSTRUCTION	HR.	HANDRAIL	Q.T.	QUARRY TILE
CONSTRUCTION JOINT	HDWE.	HARDWARE	RAD.	RADIUS
CONTINUOUS	H.V.A.C.	HEATING, VENTILATING,	RECEP.	RECEPTACLE
CONTRACTOR		& AIR CONDITIONING	REF.	REFERENCE
CORRUGATED	HT.	HEIGHT	R.A.	RETURN AIR
CORRIDOR	H.C.	HOLLOW CORE	R.H.	RIGHT HAND
COUNTER	H.M.	HOLLOW METAL	R.	RISERS
CRUSHED ROCK	HORIZ.	HORIZONTAL	R.D.	ROOF DRAIN
CUBIC FEET PER	INC.	INCORPORATED	R.B.	RUBBER BASE
MINUTE	INSUL.	INSULATION	R.C.B.	RUBBER COVE BASE
DEMOLITION	INSUL G.	INSULATED GLASS	REQD.	REQUIRED
DETAIL	JAN.	JANTOR	R.O.W.	RIGHT OF WAY
DIAMETER	JT.	JOINT	RM.	ROOM
DIMENSION	J.F.	JOINT FILLER	R.I.	ROUGH IN
DISPENSER	JST.	JOIST	R.O.	ROUGH OPENING
DIVISION	J.B.	JUNCTION BOX	R.S.T.	RUBBER STAIR TREAD
DOOR	LAM.	LAMINATE	R.T.	RUBBER TILE
DOUBLE	LAV.	LAVATORY	SAN.	SANITARY (SEWER)

M.A.U.	MAKEUP AIR UNIT
M.H.	MANHOLE
MFGR.	MANUFACTURER
M.T.	MARBLE TILE
MK.	MARK
M.O.	MASONRY OPENING
MATL	MATERIAL
MECH.	MECHANICAL
MET.	METAL
MIN.	MINIMUM
MISC.	MISCELLANEOUS
M.R.	MOISTURE RESISTANT
MTD.	MOUNTED
N.D.	NAPKIN DISPENSER
N.I.C.	NOT IN CONTRACT
NOM.	NOMINAL
NO.	NUMBER
OFC.	OFFICE
O.C.	ON CENTER
OPG.	OPENING
OPP. HND.	OPPOSITE HAND
OH.	OVERHEAD
PT.	PAINT
PR.	PAIR
PARTN	PARTITION
PERF	PERFORATED
P.D.	PRESSURE DROP
PLAS.	PLASTIC
P.S.	PLUMBING STACK
P.V.	PLUMBING VENT
PLYWD.	PLYWOOD
P.V.C.	POLYVINYL CHLORIDE
P.S.F.	POUNDS PER SQUARE
	FOOT
PREFIN.	PREFINISHED
	PROJECT MANUAL
QTY.	QUANTITY
Q.T.	QUARRY TILE
RAD.	RADIUS
RECEP.	RECEPTACLE
REF.	REFERENCE
R.A.	RETURN AIR
R.H.	RIGHT HAND
R.	RISERS
R.D.	ROOF DRAIN
R.B.	RUBBER BASE
R.C.B.	RUBBER COVE BASE
REQD.	REQUIRED
R.O.W.	RIGHT OF WAY
RM.	ROOM
R.I.	ROUGH IN

SCHED. SCHEDULE

PLYWOOD BATT INSULATION METALS SECTION	SAFETY WORK: REPLACEMENT AT: PUBLIC SCH		
SHEET SIMILAR SOLID CORE SPECIFICATION STAIN AND VARNISH STAINLESS STEEL STANDARD STEEL STORAGE STORM SEWER STRUCTURAL GLAZED TILE SUSPENDED ACCOUSTICAL PANELS	HEALTH LIFE SAF GYM FLOOR REPL QUINCY PU 100 SOUTH 14TH §		
TACK BOARD TAPE AND SAND TELECOMMUNICATIONS DEVICE FOR DEAF TEMPERED GLASS TEMPERED REFLECTIVE GLASS	CONSTRUCTION DOCUMENT PHASE		
TERRAZZO TERRAZZO TILE THICK/THICKNESS	ISSUED FOR CONSTRUCTION		
THRESHOLD TOILET PAPPER	ISSUE DATE: 02/13/201		
TONGUE AND GROOVE TOP AND BOTTOM	REVISIONS		
TRANSITION			

02/13/2019 /ISIONS PROJECT NUMBER: **5775**

COVER SHEET

G1.0

ALTERNATE BID "A-2"

PROVIDE PRICE FOR FLOOR LEVELING WORK TO INCLUDE:

SHOTBLAST OR GRIND EXISTING CONCRETE, PRIM FLOOR WITH ARDEX P-51

1. CONTRACTOR SHALL VERIFY ALL DIMENSIONS AND EXISTING CONDITIONS.

2. COORDINATE ALL WORK WITH ALL TRADES, INCLUDING MECHANICAL, PLUMBING AND ELECTRICAL.

3. ALL DEMOLITION SALVAGE SHALL BE THE PROPERTY OF THE OWNER. OWNER'S REPRESENTATIVE SHALL DECIDE WHETHER TO RETAIN OR HAVE THE DEMOLITION CONTRACTOR HAUL AWAY.

4. AFTER DEMOLITION, THE CONTRACTOR SHALL CLEAN AREA FOR INSTALLATION OF

5. ARCHITECHNICS SHALL NOT BE RESPONSIBLE FOR NOR HAVE CONTROL OR CHARGE OF CONSTRUCTION MEANS, METHODS, TECHNIQUES, SEQUENCES OR PROCEDURES FOR THE SAFETY PRECAUTIONS AND PROGRAMS IN CONNECTION WITH THIS PROJECT, AND SHALL NOT BE RESPONSIBLE FOR CONTRACTOR'S FAILURE TO CARRY OUT HIS WORK IN ACCORDANCE WITH THE CONTRACT DOCUMENTS.


6. ARCHITECHNICS SHALL NOT BE RESPONSIBLE FOR, NOR HAVE CONTROL OVER, THE ACTS OR OMISSIONS OF THE CONTRACTOR, SUBCONTRACTORS, ANY OF THEIR AGENTS, OR EMPLOYEES, OR ANY OTHER PERSONS PERFORMING ANY OF THE WORK, OR FOR THE FAILURE OF ANY OF THEM TO CARRY OUT THE WORK IN ACCORDANCE WITH THE CONTRACT DOCUMENTS.

7. THE CONTRACTOR SHALL PROVIDE AND BE RESPONSIBLE FOR ALL TEMPORARY SHORING AND BRACING REQUIRED FOR THE CONSTRUCTION OF THIS PROJECT. ALL SHORING AND BRACING MEMBERS AND CONNECTIONS SHALL BE OF SUFFICIENT STRENGTH TO SUPPORT THE IMPOSED LOADS. TEMPORARY MEMBERS AND CONNECTIONS SHALL NOT BE REMOVED UNTIL PERMANENT MEMBERS ARE IN PLACE AND FINAL CONNECTIONS ARE MADE.

8. PROTECT EXISTING CONSTRUCTION FROM DAMAGE AS REQUIRED DURING DEMOLITION AND NEW CONSTRUCTION. RESTORE ANY DAMAGED CONSTRUCTION TO ORIGINAL CONDITION.

9. THE CONTRACTOR SHALL PROVIDE AND BE RESPONSIBLE FOR MAINTAINING BUILDING SECURITY AT ALL EXTERIOR DOORS TO BE REPLACED DURING DEMOLITION AND CONSTRUCTION. PROVIDE TEMPORARY BARRIERS AS REQUIRED.

URRENT DATE: 2/13/2019

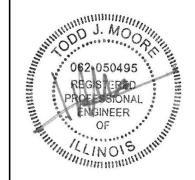

LICENSE EXPIRES: 11/30/19

FLOOR PLAN NOTES

- EXISTING BLEACHERS TO BE REMOVED AND REINSTALLED WITH NEW WALL BRACKETS AS REQUIRED TO
- EXISTING DOOR TO REMAIN, EXISTING THRESHOLDS TO BE REMOVED - PROVIDE NEW THRESHOLD AS PART OF NEW
- EXISTING SURFACES FOR NEW WOOD FLOORING AS REQUIRED
- 4 EXISTING STEEL ANGLE BASE AND ASSOCIATED COMPONENTS TO BE REMOVED IN ITS ENTIRETY.
- 6 PROVIDE NEW THRESHOLD AS PART OF NEW FLOORING,
- 7 VOLLEYBALL COURT MARKINGS, COORDINATE FINAL LOCATION AND COLORS WITH OWNER
- LOCATION AND COLORS WITH OWNER
- 9 NEW SIDE VOLLEYBALL AND BADMINTON COURT MARKINGS,
- 10 NEW LOGO AND SIGNAGE. COORDINATE FINAL DESIGN AND
- 11 CONCRETE FLOOR AT THE BASE OF STAIRS TO REMAIN.
- 13 NEW VENT COVE BASE BY TARKETT. NEW BASE NEEDS TO BE TALL ENOUGH TO HIDE THE LOCATION OF PREVIOUS STEEL BASE. VERIFY AT PROJECT SITE. SEE SPEC 09 6466
- 14 NEW NET POLE SLEEVE. ENSURE THAT HOLE PROVIDED IS COMPATIBLE WITH EXISTING EQUIPMENT. VERIFY WITH OWNER

ACCOMMODATE FLOOR DEMOLITION AND CONSTRUCTION

- FLOORING. SEE SPEC 09 6466.
- 3 EXISTING WOOD FLOORING, SUPPORTS, FASTENERS, ETC.
- NEW WOOD FLOORING (APPROX. 2 3/4" THICK), SEE SPEC. 09 6466 - PROVIDE ALL SUPPORTS, FASTENERS, ETC. AS REQUIRED FOR A COMPLETE INSTALLATION. DIFFERENCE IN FLOOR HEIGHTS FROM EXISTING TO NEW, WILL BE MADE UP WITH THE THRESHOLD.
- SEE SPEC. 09 6466
- 8 NEW BASKETBALL COURT MARKINGS, COORDINATE FINAL
- COORDINATE FINAL LOCATION AND COLORS WITH OWNER
- COLOR WITH OWNER.
- 12 UNDER BASE BID "A-1" INSTALL NEW WOOD FLOOR VENTILATION SYSTEM SUPPLIED BY FLOORING MANUFACTURER COMPLETE WITH CONTROL PANEL AND HUMIDITY SENSOR. OWNER WILL PROVIDE POWER TO CONTROL PANEL.

CONSTRUCTION DOCUMENT PHASE

ISSUED FOR CONSTRUCTION SSUE DATE: **02/13/2019** REVISIONS

PROJECT NUMBER: 5775

PARTIAL SECOND LEVEL FLOOR **PLAN**

DWG NO

PARTIAL SECOND LEVEL FLOOR PLAN