

NEW INSULATION, INSULATION REPLACEMENT AND AIR FLOW MEASURES
IN GYM AT BROWN COUNTY ELEMENTARY SCHOOL

BROWN COUNTY COMMUNITY
UNIT SCHOOL DISTRICT #1

MT. STERLING, BROWN COUNTY, ILLINOIS

GENERAL NOTES


1. CONTRACTOR TO VERIFY ALL DIMENSIONS.
2. ANY DISCREPANCIES BETWEEN STATED AND EXISTING CONDITIONS SHALL BE REPORTED IMMEDIATELY TO THE ARCHITECT.
3. THE CONTRACTOR SHALL BE RESPONSIBLE FOR PROTECTING THOSE AREAS TO REMAIN UNDISTURBED DURING CONSTRUCTION.
4. THE CONTRACTOR SHALL TAKE NECESSARY PRECAUTIONS TO MAINTAIN SAFETY AT THE CONSTRUCTION SITE. AND HE IS SOLELY RESPONSIBLE FOR SAFETY MEASURES. THE CONTRACTOR IS ALSO SOLELY RESPONSIBLE FOR CONSTRUCTION MEANS, METHODS, AND TECHNIQUES REGARDING EXECUTION OF THE WORK.
5. THE CONTRACTOR SHALL CONFORM TO ALL LOCAL AND STATE CODES AND RECEIVE LOCAL AND STATE APPROVAL WHERE NECESSARY PRIOR TO CONSTRUCTION.
6. THE CONTRACTOR SHALL GIVE ALL NECESSARY NOTICES. HE SHALL ALSO COMPLY WITH ALL CITY, COUNTY, AND STATE BUILDING LAWS, ORDINANCES, OR REGULATIONS.
7. THE CONTRACTOR SHALL BE RESPONSIBLE FOR THE DAMAGE DURING THE CONSTRUCTION OF HIS WORK, AND SHALL BEAR THE COST OF REPLACING SAME.
8. THE CONTRACTOR SHALL BE RESPONSIBLE FOR ANY DAMAGE DONE TO THE PREMISES OR ADJACENT PREMISES, OR INJURIES TO THE PUBLIC DURING THE CONSTRUCTION OF THE WORK, CAUSED BY HIMSELF, HIS SUBCONTRACTOR, OR THE CARELESSNESS OF ANY OF HIS EMPLOYEES.
9. THE CONTRACTOR MUST UNDERSTAND THAT THE WORK IS ENTIRELY AT HIS RISK UNTIL SAME IS ACCEPTED, AND HE WILL BE HELD RESPONSIBLE FOR ITS SAFETY.
10. THE CONTRACTOR SHALL FURNISH AND INSTALL ALL NECESSARY TEMPORARY WORKS FOR THE PROTECTION OF THE WORK, INCLUDING BARRICADES, WARNING SIGNS, LIGHTS, ETC.



PROJECT SITE:
BROWN COUNTY ELEMENTARY SCHOOL
501 NW CROSS STREET
MOUNT STERLING, IL 62353
AREA OF WORK - MAIN LEVEL
AND PARTIAL LOWER LEVEL

INDEX OF DRAWINGS

- G100 COVER SHEET
A100 ELEMENTARY SCHOOL MAIN LEVEL PLAN

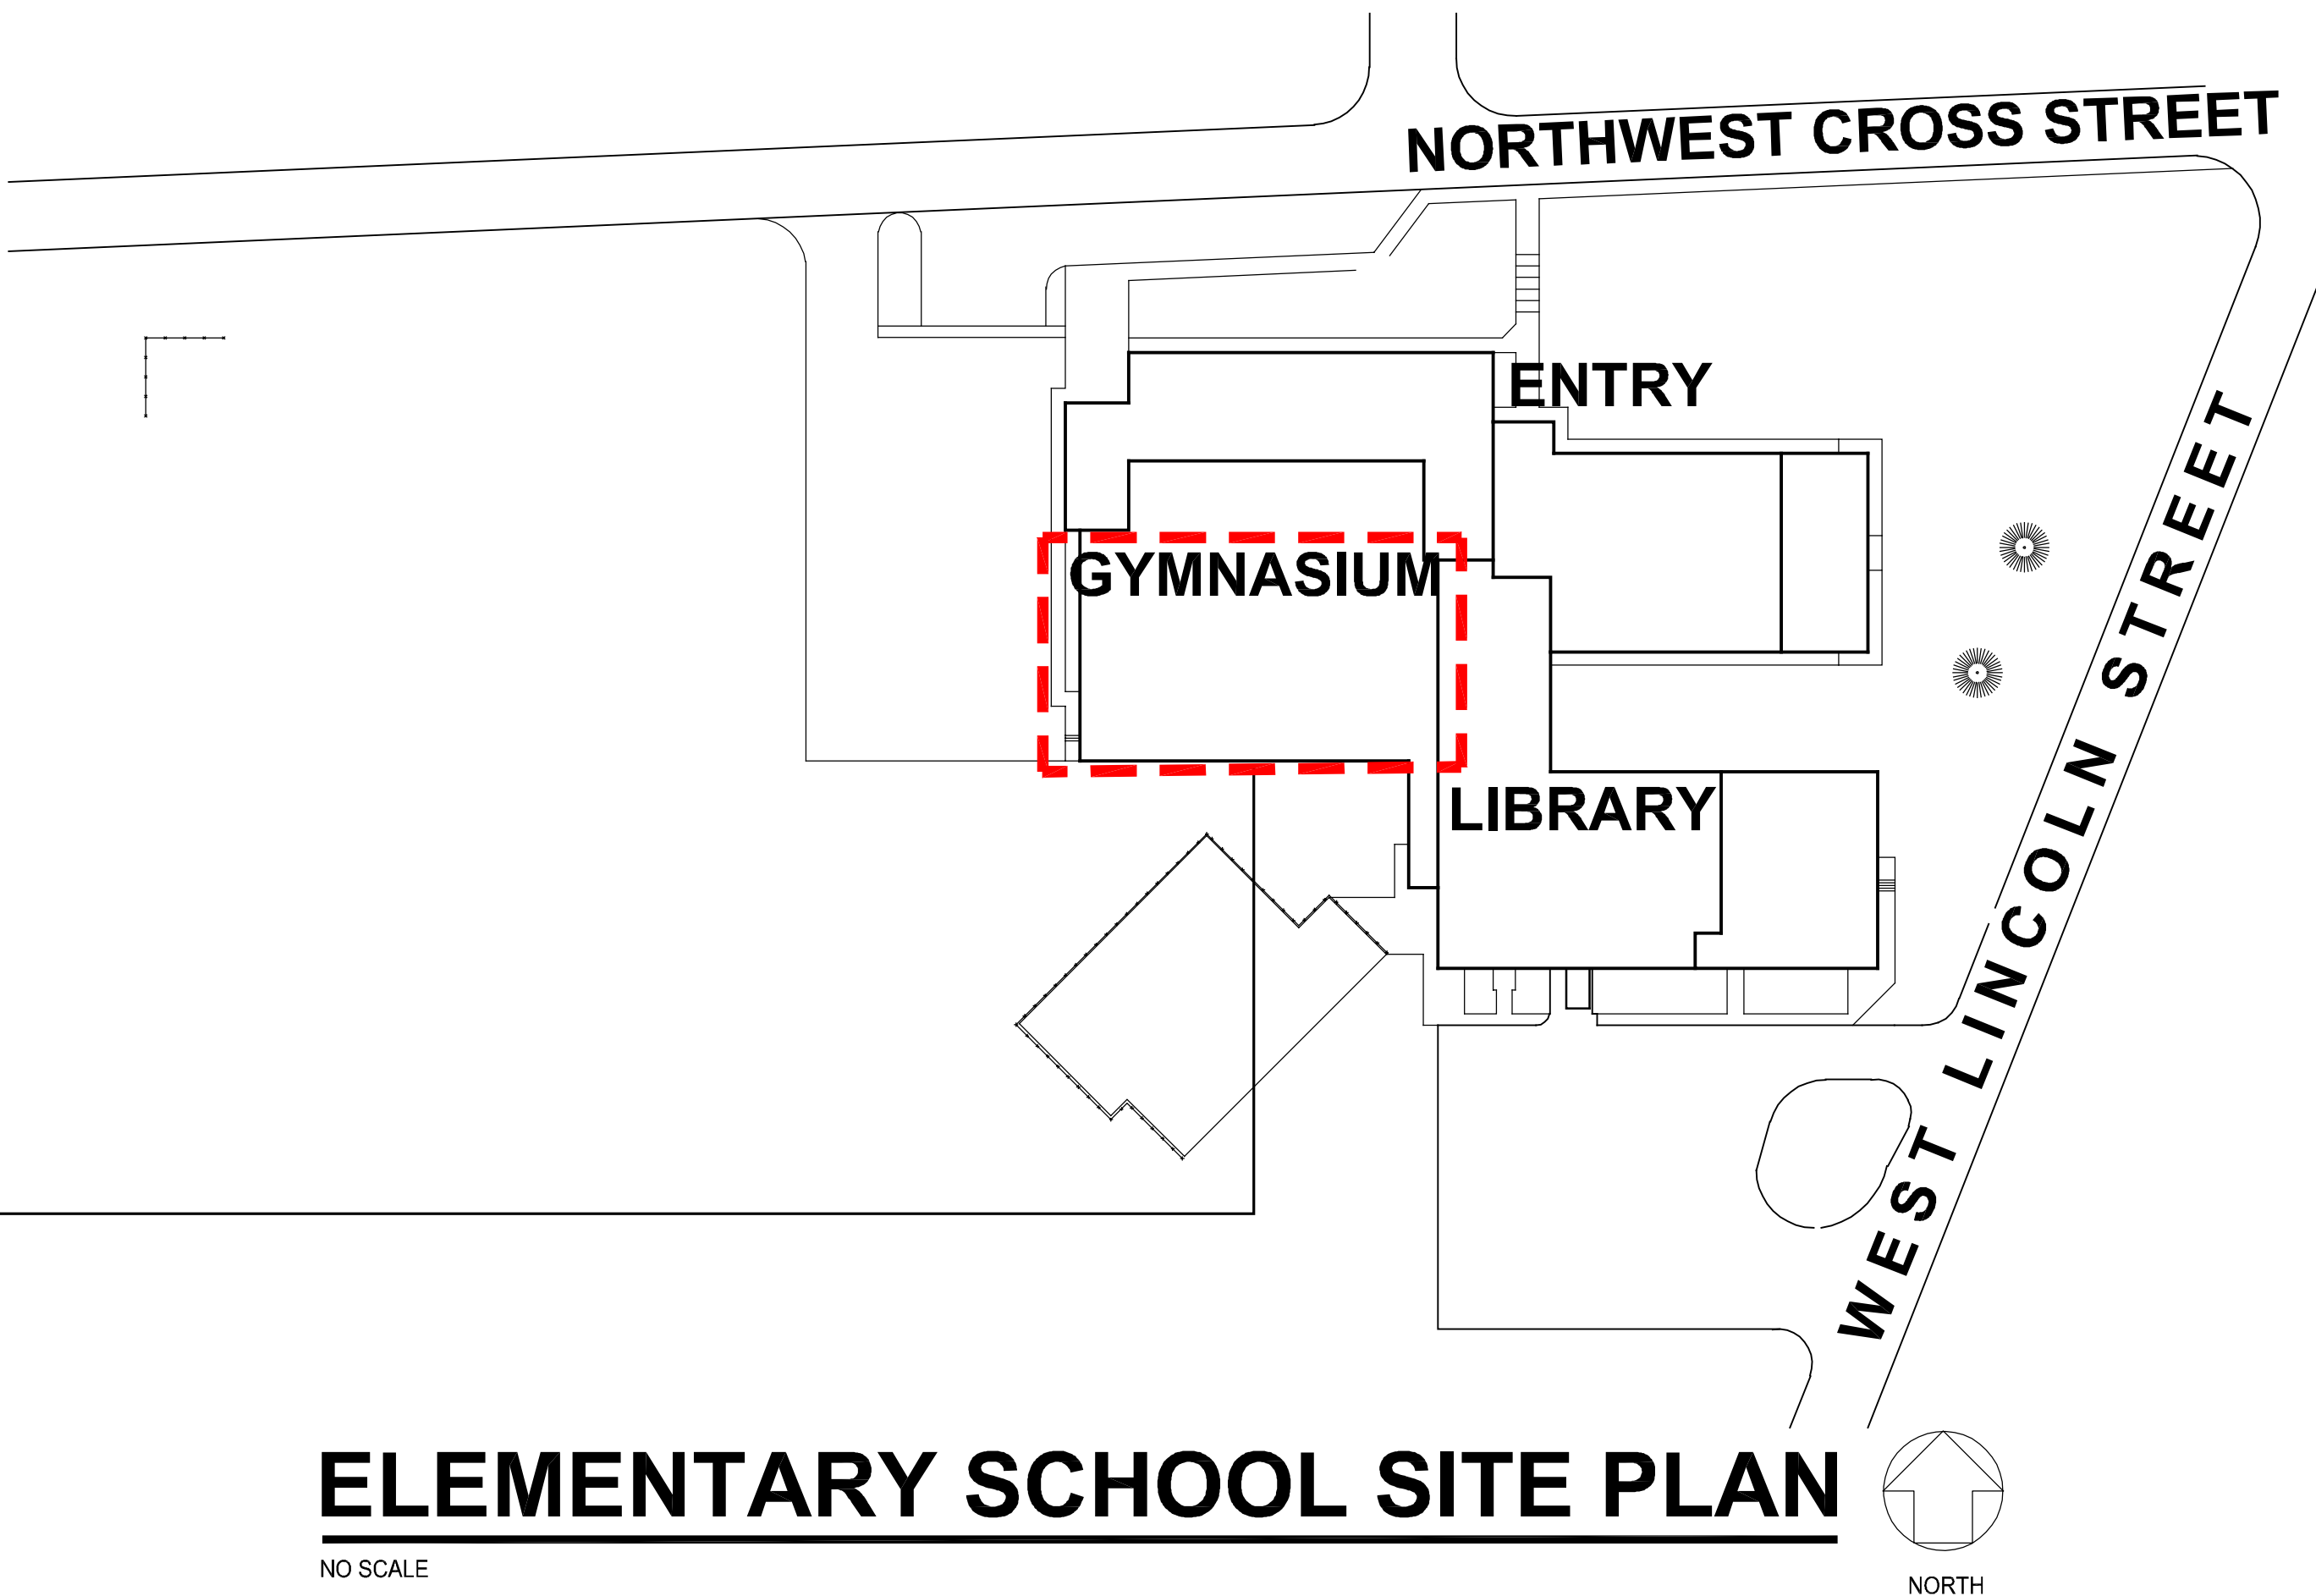

ABBREVIATIONS

ABV A.F.F. ADDN. A.C. A.H.U. ALT ALUM A.D.A. ANCS. AUTO. BM. BR'G. BITUM. BLKS. BLDG. BD. BTM. B.P. BLDG. BUR CA. C.I. CAT CLG. C.T. C.W.B. C.B. CLOS. C.O. CO. COMP. CONC. C.M.U. COND. CONN. CONST. C.J. CONT. CONTR. CORD. CORR. CNTR. C.R. C.F.M. DEMO DET. DIA. DIM. DISP. DIV. DR. DBL. D.S.	ABOVE ABOVE FINISHED FLOOR ADDITION AIR CONDITIONING AIR HANDLING UNIT ALTERNATE ALUMINUM AMERICANS WITH DISABILITIES ACT ANCHORS AUTOMATIC BEAM BEARING BITUMINOUS BLOCKING BUILDING BOARD BOTTOM BRICK PAVERS BUILDING BUILT-UP ROOF CARPET CAST IRON CEILING CERAMIC TILE CERAMIC WALL BASE CHALK BOARD CLOSET CLEAN OUT COMPANY COMPOSITION CONCRETE CONCRETE MASONRY UNIT CONDENSATION CONNECTION CONSTRUCTION CONSTRUCTION JOINT CONTINUOUS CONTRACTOR CORRUGATED CORRIDOR COUNTER CRUSHED ROCK CUBIC FEET PER MINUTE DEMOLITION DETAIL DIAMETER DIMENSION DISPENSER DIVISION DOOR DOUBLE DOWNSPOUT	DIWG D.F. EA. E.W. E.M.R. ELEC. E.P. EL ELEV. EXH. E.F. EXIST E.J. EXT E.I.F.S. F.W.C. F.V. FIN. F.E.C. FIX. FL. F.D. FLOUR. FTG. FND. G.P.M. GALV. GA. G.W.T. G.B. G.F.B. GYP, BD. H.D. HC HNDRL HDWE. H.V.A.C. HT. H.C. H.M. HORIZ. INC. INSUL. INSUL.G. JAN. JT. J.F. JST. JOIST J.B. LAM. LAV. L.H. LG.	DRAWING DRINKING FOUNTAIN EACH EACH WAY ELASTOMERIC MEMBRANE ROOFING ELECTRIC ELECTRIC PANELBOARD ELEVATION ELEVATOR EXHAUST EXHAUST FAN EXISTING EXPANSION JOINT EXTERIOR EXTERIOR INSULATION FINISH SYSTEM FABRIC WALL COVERING FIELD VERIFY FINISH FIRE EXTINGUISHER CABINET FIXTURE FLOOR FLOOR DRAIN FLOURESCENT FOOTING FOUNDATION GALLONS PER MINUTE GALVANIZED PLYWD. GLAZED WALL TILE GRAB BAR GROUND FACE BRICK GYPSUM WALLBOARD HAIR/HAND DRYER HANDICAPPED HANDRAIL HARDWARE HEATING, VENTILATING, & AIR CONDITIONING HEIGHT HOLLOW CORE HOLLOW METAL HORIZONTAL INCORPORATED INSULATION INSULATED GLASS JANITOR JOINT JOINT FILLER JOIST JUNCTION BOX LAMINATE LAVATORY LEFT HAND LONG	M.A.U. M.H. MFR. M.T. MK. M.O. MATL. MECH. MET. MIN. MISC. M.R. MTD. N.D. N.I.C. NOM. NO. NO. O.C. OPG. OPP, HND. OH. PT. PR. PARTN. PERF. P.D. PLAS. P.S. P.V. GA. P.V.C. P.S.F. PREFIN. PROJ. MAN. QTY. QUARRY TILE RAD. RADIUS RECEP. REF. R.A. R.H. R. R.D. R.B. R.C.B. REQD. R.O.W. RM. R.F. R.O. R.S.T. R.T. SAN. SCHED.	MAKEUP AIR UNIT MANHOLE MANUFACTURER MARBLE TILE MARK MASONRY OPENING MATERIAL MECHANICAL METAL MINIMUM MISCELLANEOUS MOISTURE RESISTANT MOUNTED NAPKIN DISPENSER NOT IN CONTRACT NOMINAL NUMBER OFFICE ON CENTER OPENING OPPOSITE HAND OVERHEAD PAINT PAIR PARTITION PERFORATED PRESSURE DROP PLASTIC PLUMBING STACK PLUMBING VENT PLYWOOD POLYVINYL CHLORIDE POUNDS PER SQUARE PREFINISHED PROJECT MANUAL QUANTITY QUARRY TILE RADIUS RECEPTACLE REFERENCE RETURN AIR RIGHT HAND RISERS ROOF DRAIN RUBBER BASE RUBBER COVE BASE INSULATED GLASS RIGHT OF WAY ROOM ROOM ROUGH IN ROUGH OPENING RUBBER STAIR TREAD RUBBER TILE SANITARY (SEWER) SCHEDULE	SECT. SHT. SIM. S.C. SPEC. S & V. S.S. STD. STL. STOR. ST. S. S.G.T. S.A.P. T.B. T. & S. T.D.D. T.G. T.R.G. TZ. T.T. THK. THOLD T.P. T. & G. T. & B. TRANS. T. TYP. U.L. U.N.O. U.P. V.P. VERT. VEST. V.C.T. V.W.C. V.C.P. W.C. W.W.F. W. W.D.W. W.G. W. W/O WD. T. TYP. U.L.	SECTION SHEET SIMILAR SOLID CORE SPECIFICATION STAIN AND VARNISH STAINLESS STEEL STANDARD STEEL STORAGE STORM SEWER STRUCTURAL GLAZED TILE SUSPENDED ACCOUSTICAL PANELS TACK BOARD TAPE AND SAND TELECOMMUNICATIONS DEVICE FOR DEAF TEMPERED GLASS TEMPERED REFLECTIVE GLASS TERRAZZO TERRAZZO TILE THICK/THICKNESS THRESHOLD TOILET PAPPER TONGUE AND GROOVE TOP AND BOTTOM TRANSITION TREADS TYPICAL UNDERWRITERS LABORATORIES UNLESS NOTED OTHERWISE UTILITY POLE VAPOR BARRIER VERTICAL VESTIBULE VINYL COMPOSITION TILE VINYL WALL COVERING VITRIFIED CLAY PIPE WATER CLOSET WELDED WIRE FABRIC WIDTH WINDOW WIRE GLASS WITH WITH OUT WOOD TREADS TYPICAL UNDERWRITERS
--	--	--	--	---	---	--	--



ISSUED FOR
BIDDING

FOR
CONSTRUCTION

ISSUE DATE: 04/24/2020


REVISIONS

PROJECT NUMBER: 5917C

COVER PAGE

DWG. NO.

G100

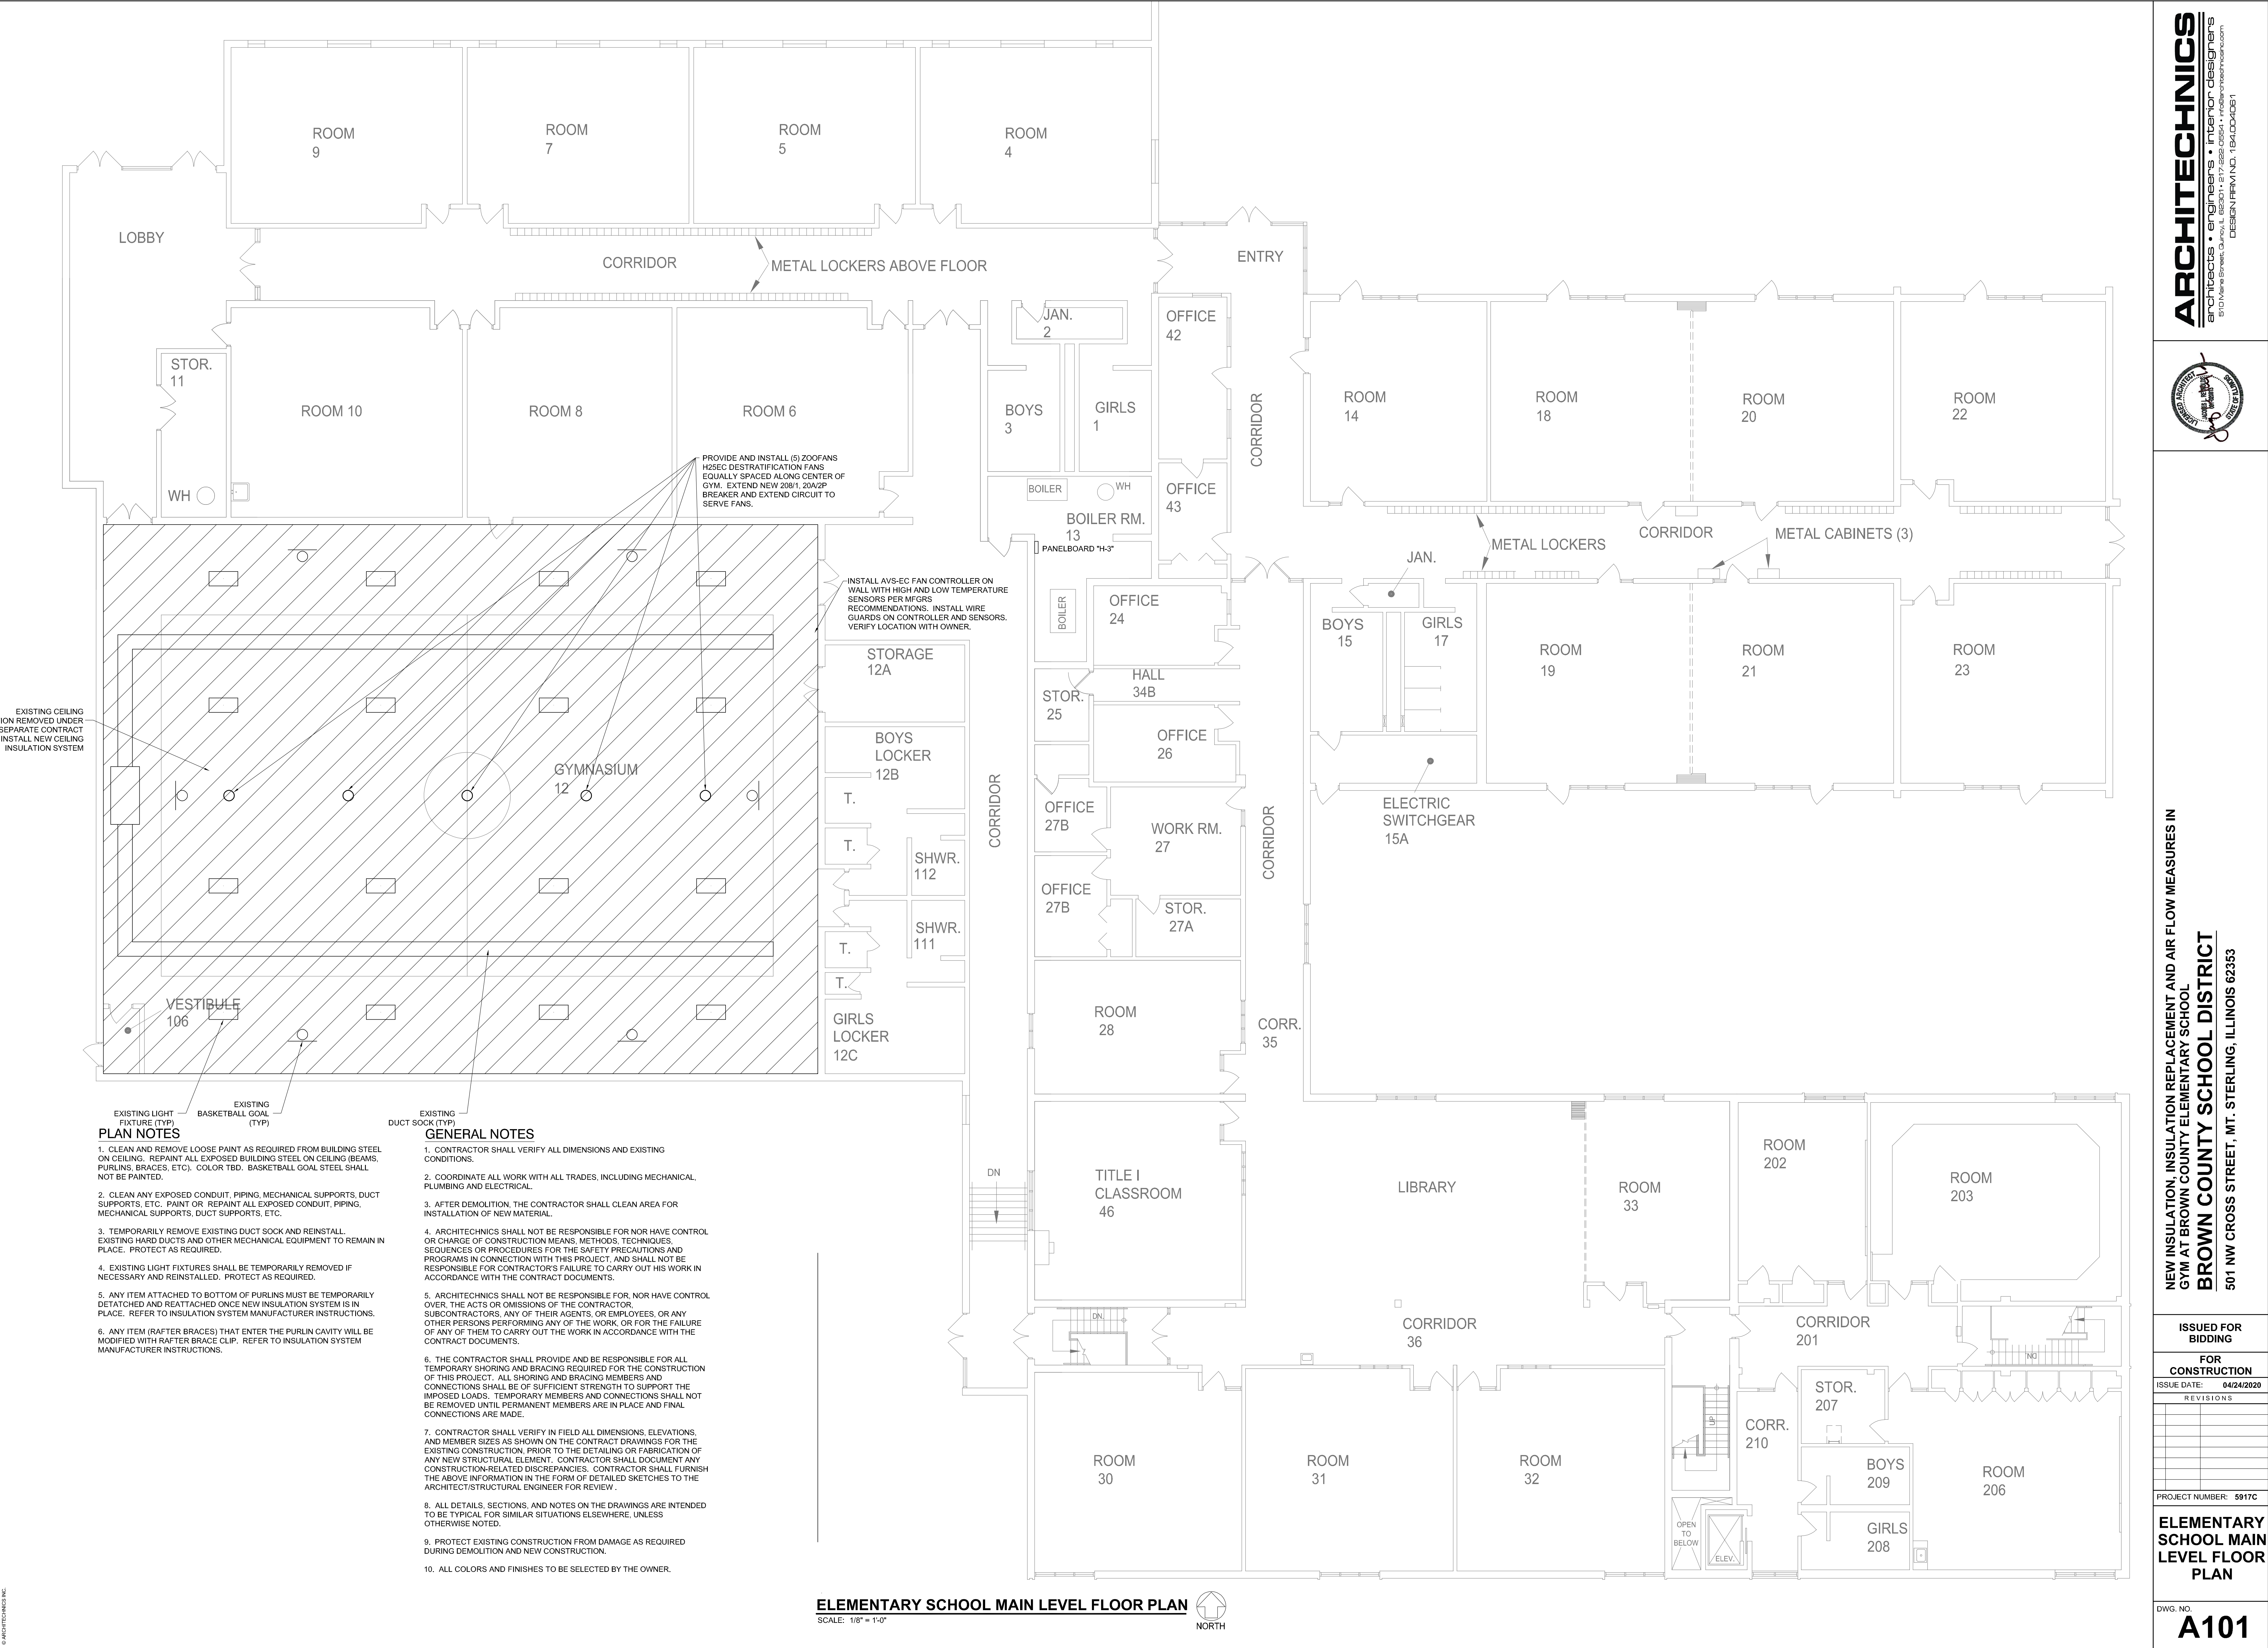

ARCHITECTURE

ARCHITECHNICS
architects • engineers • interior designers
510 Main Street, Quincy, IL 62301 • 617-282-0554 • info@archtechnics.com
DESIGN FIRM NO. 184.D00061



NEW INSULATION, INSULATION REPLACEMENT AND AIR FLOW MEASURES IN
GYM AT BROWN COUNTY ELEMENTARY SCHOOL
BROWN COUNTY SCHOOL DISTRICT
501 NW CROSS STREET, MT. STERLING, ILLINOIS 62353

ISSUED FOR
BIDDING
FOR
CONSTRUCTION
ISSUE DATE: 04/24/2020
REVISIONS

PROJECT NUMBER: 5917C

**ELEMENTARY
SCHOOL MAIN
LEVEL FLOOR
PLAN**

DWG. NO.
A101