

RALLS COUNTY R-II SCHOOL DISTRICT

ISSUED FOR BIDDING
03/05/2021

ARCHITECHNICS
architects • engineers • interior designers

INDEX OF DRAWINGS


GENERAL NOTES

-
- A map of the State of Missouri. Two locations are marked with black dots. The dot for 'CENTER' is located in the upper right quadrant of the state. The dot for 'JEFFERSON CITY' is located in the lower left quadrant of the state. The text 'STATE OF MISSOURI' is at the bottom center.



ARCHITECTNICS
architects • engineers • interior designers
510 Maine Street, Quincy, IL 62301 • 217-822-0554 • info@architectnics.com

OWNER:
RALLS COUNTY R-II
SCHOOL DISTRICT
HIGHWAY 19, CENTER,
MISSOURI 63436

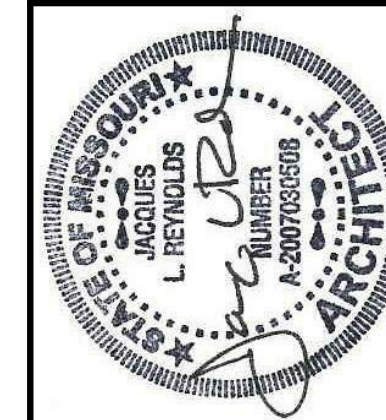

RALLS COUNTY R-II SCHOOL DISTRICT
TRACK AND FIELD RENOVATIONS AT
MARK TWAIN JR/SR HIGH SCHOOL
HIGHWAY 19, CENTER, MISSOURI 63436

BIDDING PHASE

| |
|-------------------------------------------------------|
| <p align="center">NOT FOR CONSTRUCTION</p> |
| <p>ISSUE DATE: 03/05/2021</p> |

[illegible]

| |
|----------------------|
| PROJECT NUMBER:6003A |
|----------------------|


TITLE

DWG. NO.
G000

| RALLS COUNTY R-II HIGH SCHOOL CONTROL | | | | |
|---------------------------------------|------------|-----------|--------|-------------------|
| 1 | 1342589.42 | 534264.51 | 735.11 | 105-CP1 5/8 REBAR |
| 2 | 1342375.22 | 533885.96 | 732.25 | 105-CP2 5/8 REBAR |
| 3 | 1342365.58 | 533898.54 | 733.92 | 105-CP3 MAG NAIL |
| 4 | 1342541.98 | 534177.50 | 735.50 | 105-CP4 BM |
| 5 | 1341962.59 | 534037.35 | 734.64 | 105-CP5 MAG NAIL |
| 6 | 1341903.58 | 533942.90 | 733.05 | 105-CP6 MAG NAIL |
| 7 | 1342796.36 | 534890.64 | 734.97 | 105-5/8 REBAR |
| 8 | 1342736.32 | 534704.67 | 736.28 | 105-CUT X |
| 9 | 1342721.44 | 534660.10 | 736.27 | 105-CP9 MAG NAIL |
| 10 | 1342821.99 | 534632.37 | 735.41 | 105-5/8 REBAR |
| 11 | 1341537.83 | 534141.80 | 729.74 | 103-5/8 PIN |
| 12 | 1341226.04 | 534362.55 | 727.68 | 103-5/8 PIN |

UTILITY NOTE

UTILITIES AND EXISTING INFORMATION SHOWN ARE APPROXIMATE AND WERE LOCATED FROM A COMBINATION OF FIELD SURVEYS, INFORMATION PROVIDED BY THE USING AGENCY, AND FIELD OBSERVATION. CONTRACTOR IS RESPONSIBLE TO BECOME FAMILIAR WITH ALL CONSTRUCTION DOCUMENTS, TO CALL J.U.I.E. AND PERFORM ANY INSPECTIONS NECESSARY TO FIELD VERIFY LOCATIONS OF UTILITIES AND ALL OTHER EXISTING INFORMATION PRIOR TO ANY CONSTRUCTION ACTIVITIES. CONTRACTOR SHALL HAVE THE RESPONSIBILITY TO LOCATE AND PROTECT ALL UNDERGROUND FACILITIES/UTILITIES DURING CONSTRUCTION OPERATIONS AS OUTLINED IN ARTICLE 107.31 OF THE STANDARD SPECIFICATIONS FOR ROAD AND BRIDGE CONSTRUCTION AS PUBLISHED BY THE ILLINOIS DEPARTMENT OF TRANSPORTATION. ANY DAMAGE TO ANY UTILITIES SHALL BE PROMPTLY REPORTED TO THE USING AGENCY. REPAIRS SHALL BE THE RESPONSIBILITY OF THE CONTRACTOR. THE IMPLIED PRESENCE OR ABSENCE OF UTILITIES IS NOT TO BE CONSTRUED BY THE USING AGENCY, ENGINEER, CONTRACTOR, OR SUBCONTRACTORS TO BE AN ACCURATE AND COMPLETE REPRESENTATION OF UTILITIES THAT MAY OR MAY NOT EXIST ON THE CONSTRUCTION SITE. BURIED AND ABOVE GROUND UTILITY LOCATION, IDENTIFICATION, AND MARKING IS THE SOLE RESPONSIBILITY OF THE CONTRACTOR. REROUTING, DISCONNECTION, PROTECTION, ETC. OF ANY UTILITIES MUST BE COORDINATED BETWEEN THE CONTRACTOR, UTILITY COMPANY, AND USING AGENCY. SITE SAFETY, INCLUDING THE AVOIDANCE OF HAZARDS ASSOCIATED WITH BURIED AND ABOVEGROUND UTILITIES REMAINS THE SOLE RESPONSIBILITY OF THE CONTRACTOR. THE CONTRACTOR SHALL BE RESPONSIBLE FOR PROTECTING UTILITY PROPERTY FROM CONSTRUCTION OPERATIONS. CONTRACTOR SHALL COORDINATE WITH UTILITY COMPANIES PRIOR TO ANY WORK IN AND AROUND UTILITY-OWNED INFRASTRUCTURE AND MAKE THEM AWARE OF WORK TO BE PERFORMED. EXISTING UTILITIES WHICH ARE DAMAGED BY THE CONTRACTOR DURING CONSTRUCTION, SHALL BE REPAIRED AND/OR REPLACED WITHOUT ADDITIONAL COMPENSATION. CONFLICTS WITH PROPOSED CONSTRUCTION AND UTILITIES TO REMAIN ARE TO BE BROUGHT TO THE IMMEDIATE ATTENTION OF THE ENGINEER FOR COORDINATION WITH THE USING AGENCY.

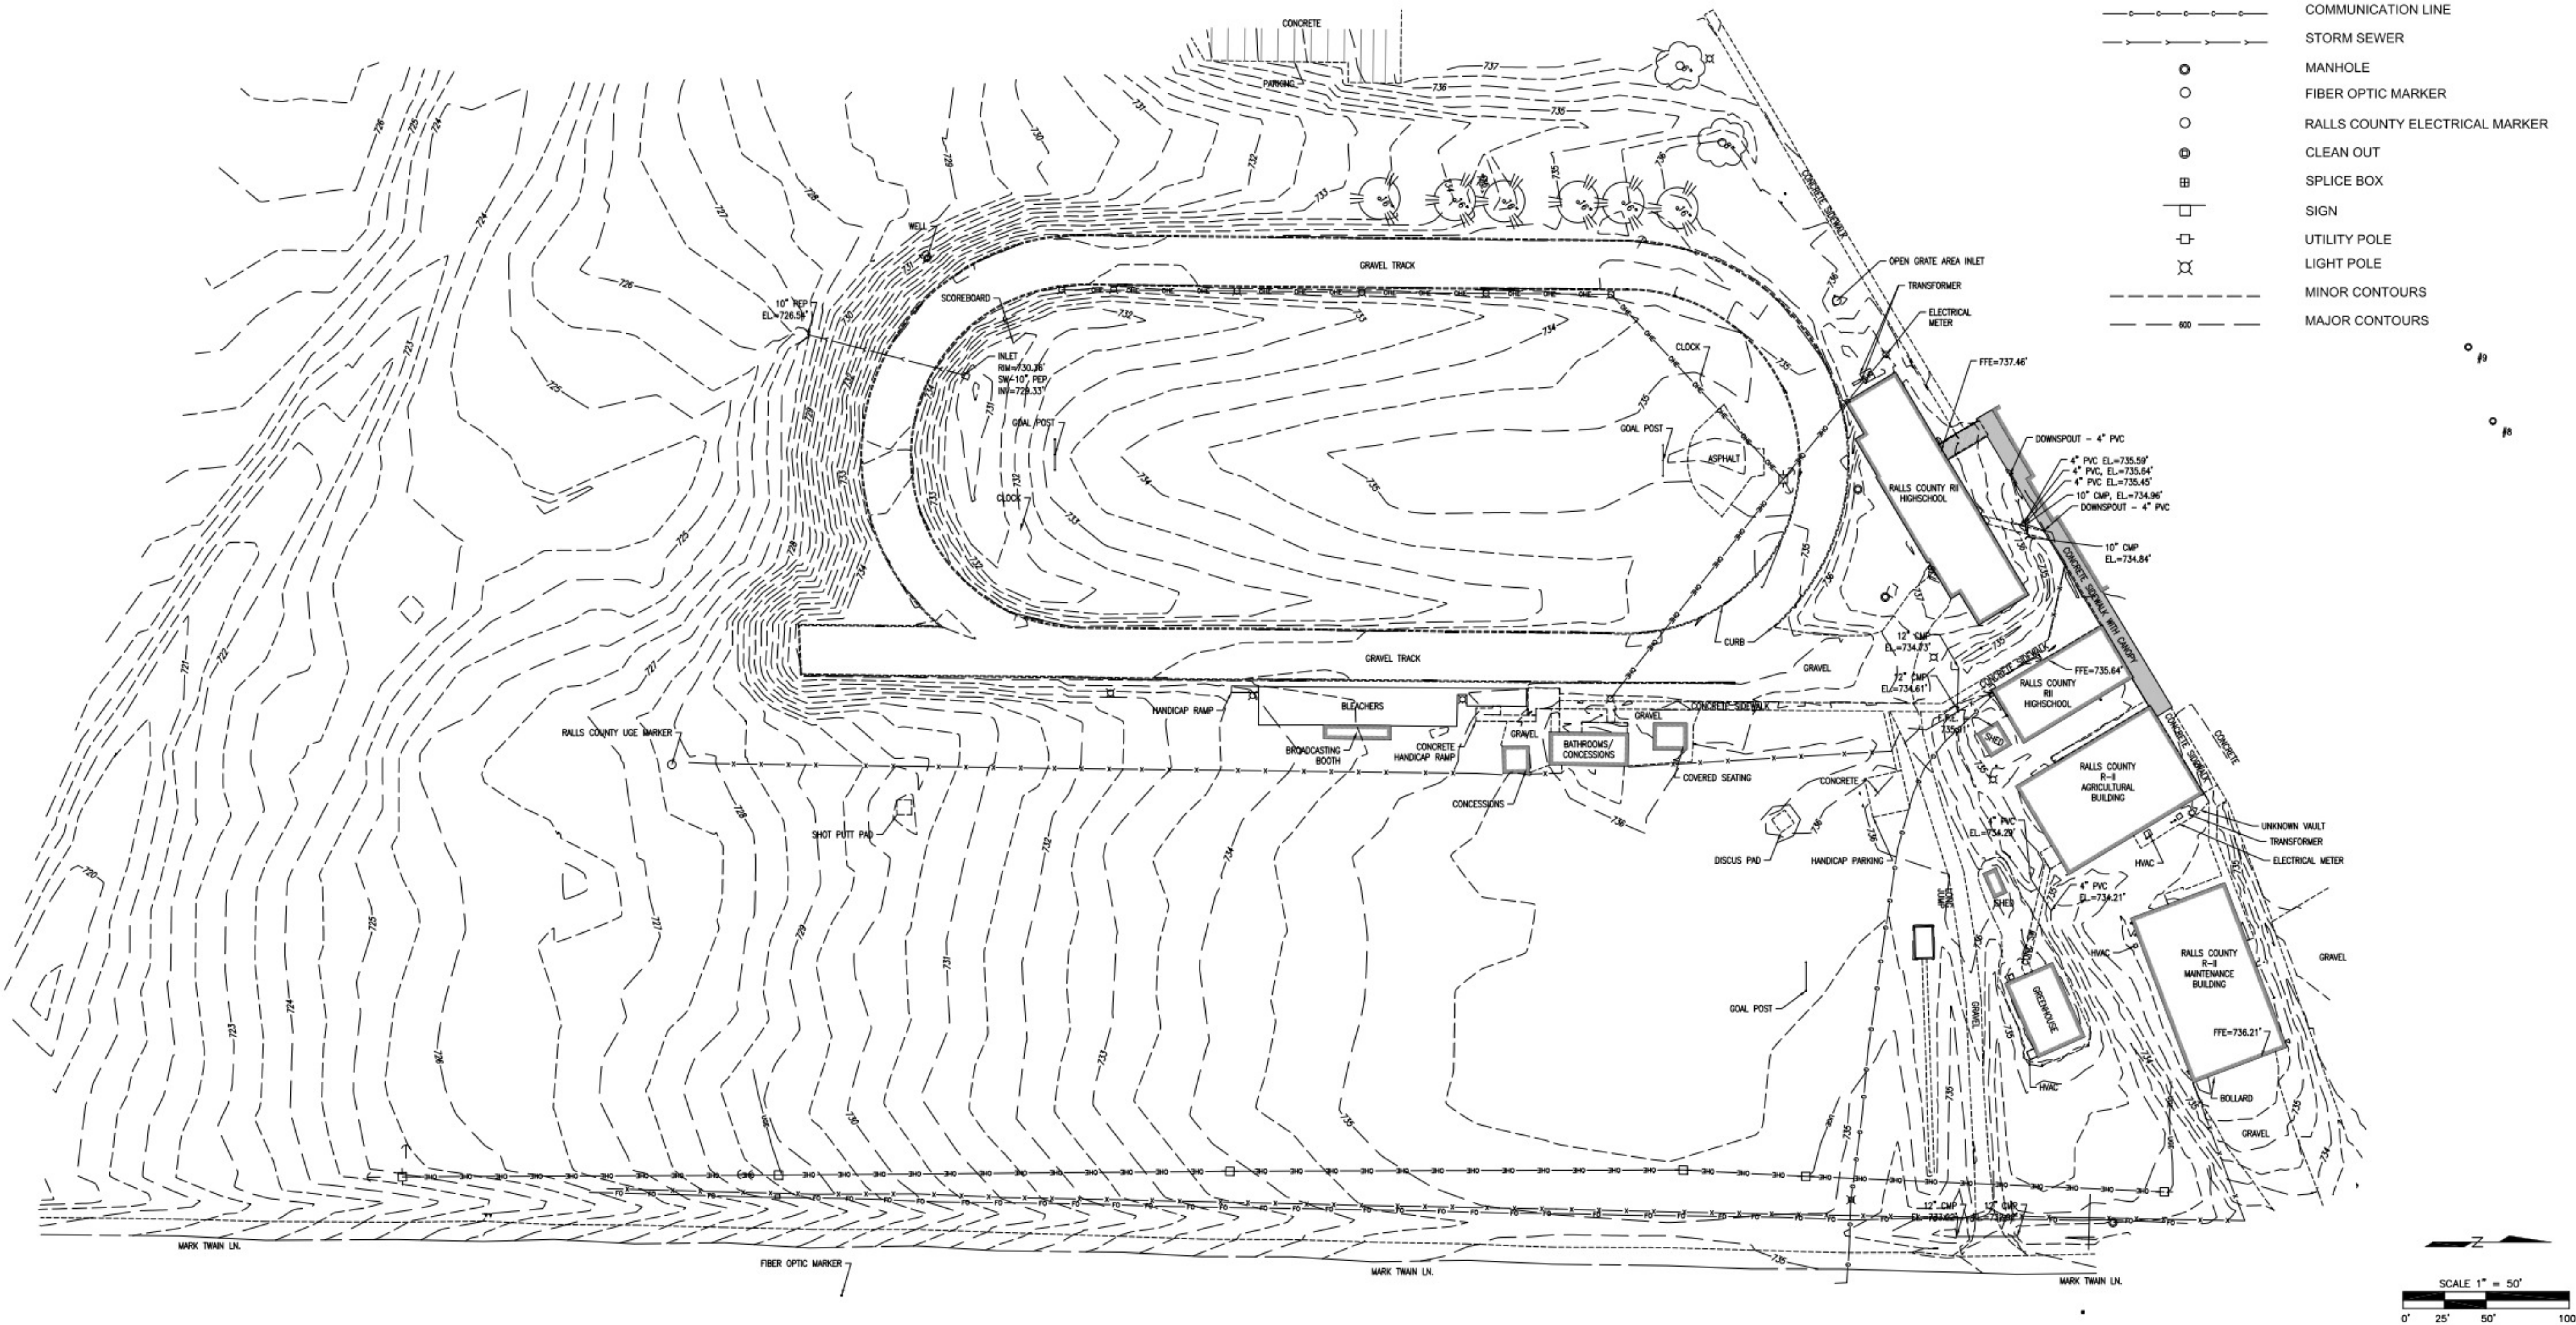

DEC 03, 2020 11:39 AM MLEIGH
C:\WORK\2020\280.2002 RALLS COUNTY SCHOOL\DRAWINGS\280.2002_V-TP-EG.dwg

Prairie Engineers, P.C.
106 Washington St.
Keokuk, IA 52632
(217) 605-0403

Prairie Engineers
ENGINEERS • SURVEYORS • SCIENTISTS

| | | | |
|--------------|-------------|------------|--|
| DRAWING DATE | 12/03/2020 | REVISION 1 | |
| DESIGNED BY | BY & DATE | REVISION 2 | |
| DRAWN BY | EC 12/01/20 | BY & DATE | |
| CHECKED BY | JT 12/01/20 | BY & DATE | |

GENERAL NOTES
RALLS COUNTY R-II SCHOOL DISTRICT
21622 HIGHWAY 19
CENTER, MISSOURI 63436

| | |
|-----------------|----------------------|
| PEI PROJECT NO. | 280.2001 |
| PROJECT NAME | RALLS COUNTY R-II |
| FILENAME | 280.2002_V-TP-EG.dwg |
| DRAWING SCALE | NOTED |

C100

1 of 1 sheets

OWNER:
RALLS COUNTY R-II
SCHOOL DISTRICT
HIGHWAY 19, CENTER,
MISSOURI 63436

BIDDING PHASE

NOT FOR
CONSTRUCTION
ISSUE DATE: 03/05/2021

REVISIONS

| NO. | Date | Description |
|-----|------|-------------|
| | | |
| | | |
| | | |

PROJECT NUMBER: 6003A

SURVEY

DWG. NO.
G001

OWNER:
RALLS COUNTY R-II
SCHOOL DISTRICT
HIGHWAY 19, CENTER,
MISSOURI 63436

BALLS COUNTY B-II SCHOOL DISTRICT

.....

BIDDING PHASE

**NOT FOR
CONSTRUCTION**

ISSUE DATE: 03/05/2021

| REVISIONS | | |
|-----------|------|-------------|
| NO. | Date | Description |
| | | |
| | | |
| | | |
| | | |
| | | |

PROJECT NUMBER: 6003A

SITE DEMO

DWG. NO.

C100



SCALE: 1" = 40'-0"

3/10/2021 2:28:34 PM ARCHITECHNICS INC.

